
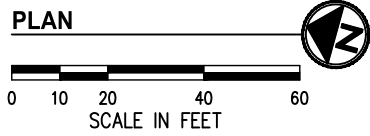


K:\PROJECTS\BELLEVUE\18096--Transportation On--Call\18096 TOI-156th & Lake Wa Blvd Study\DESIGN\Drawings\Contract\18069APL\N.dwg 8/5/2019 4:07 PM

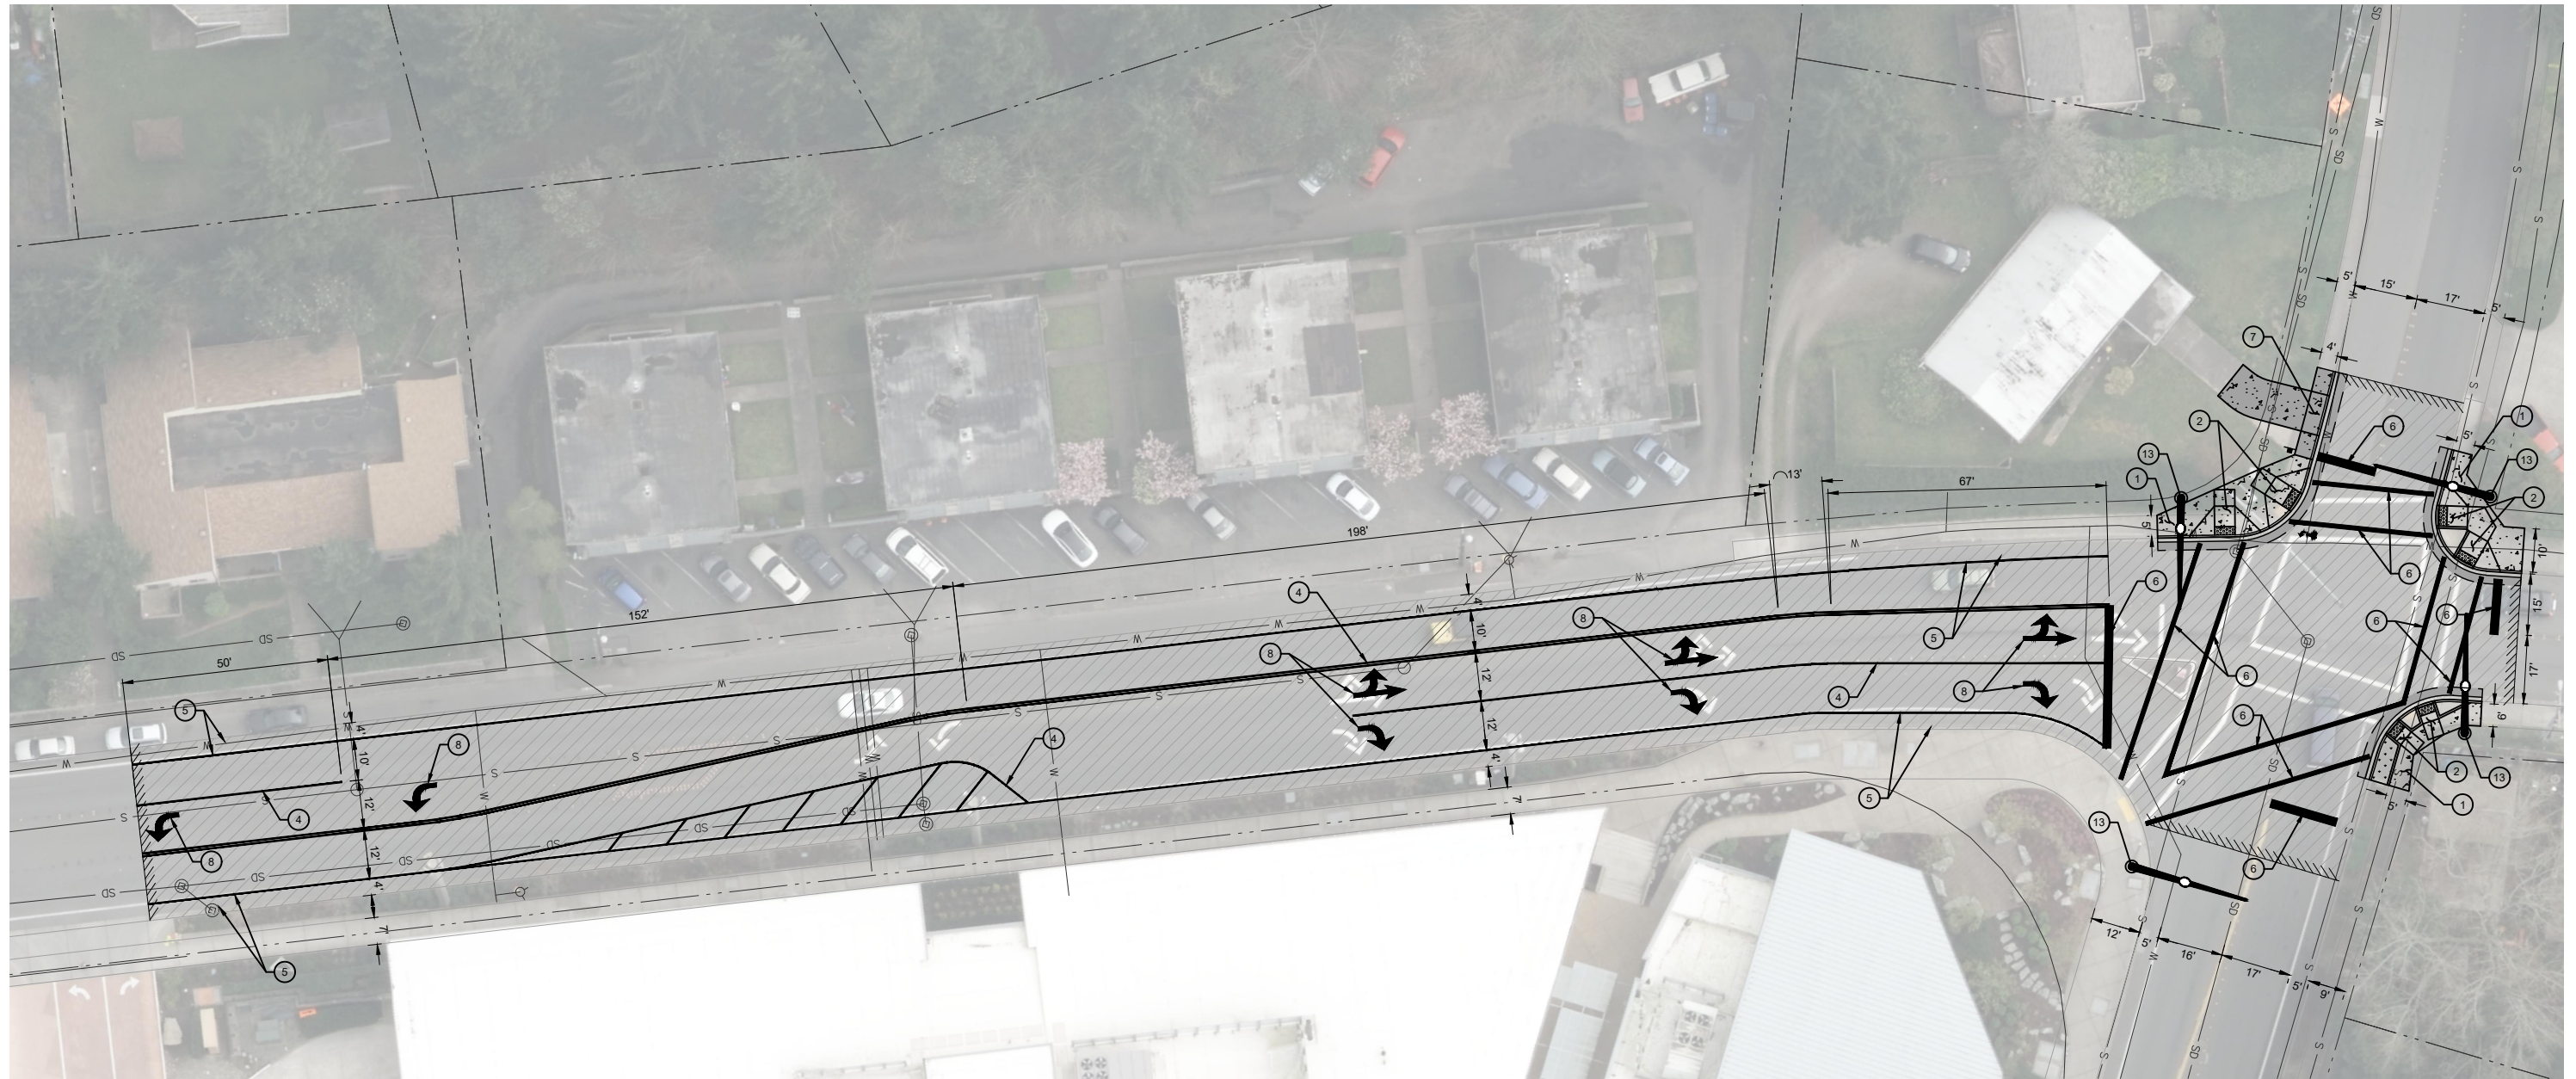

CONSTRUCTION NOTES

- ① CONSTRUCT CEMENT CONCRETE SIDEWALK, TRAFFIC CURB AND GUTTER PER COB DWG SW-100-1 AND SW-110-1.
- ② CONSTRUCT CEMENT CONCRETE PERPENDICULAR CURB RAMP PER COB DWG SW-230-1.
- ③ CONSTRUCT CEMENT CONCRETE PARALLEL CURB RAMP PER COB DWG SW-210-1.
- ④ INSTALL CHANNELIZATION LINES PER COB DWG CH-100-1.
- ⑤ INSTALL BIKE LANE CHANNELIZATION PER COB DWG CH-241-1 AND CH-270-1.
- ⑥ INSTALL CROSSWALK MARKINGS PER COB DWG CW-100-1.
- ⑦ INSTALL DRIVEWAY APPROACH TYPE 4 PER COB DWG SW-170-1.
- ⑧ INSTALL CHANNELIZATION ARROW PER COB DWG CH-170-1.
- ⑫ INSTALL DRIVEWAY APPROACH PER COB DWG SW-180-1.
- ⑬ INSTALL TYPE 3 TRAFFIC SIGNAL POLE PER WSDOT STD DET J-27.15-00.

LEGEND

- CONCRETE SIDEWALK
- DRIVEWAY
- NEW PAVEMENT
- DETECTABLE WARNING SURFACE
- BRICK PAVERS
- PLANTER
- HMA OVERLAY AREA
- ASPHALT OVERLAY EXTENTS
- EX ROW/PARCEL LINE

NO.	DATE	BY	APPR.	REVISIONS

DESIGNED BY _____ DATE _____
 DRAWN BY _____ DATE _____
 CHECKED BY _____ DATE _____



156TH AVE AND LAKE WASHINGTON BLVD STUDY

PRELIMINARY ROADWAY PLAN
LAKE HILLS BLVD

DRAFT SHT 1 OF 4