




06/11/2019 1:10pm H:\2551\18\003 Bellevue TO 2 LHCSE 8th Lakemont Forest\Drafting\Design - CAD 2018\SA1 - 10% PLANS\LHC-SE 8TH\251802-SEC1\_SAT - LHC.dwg

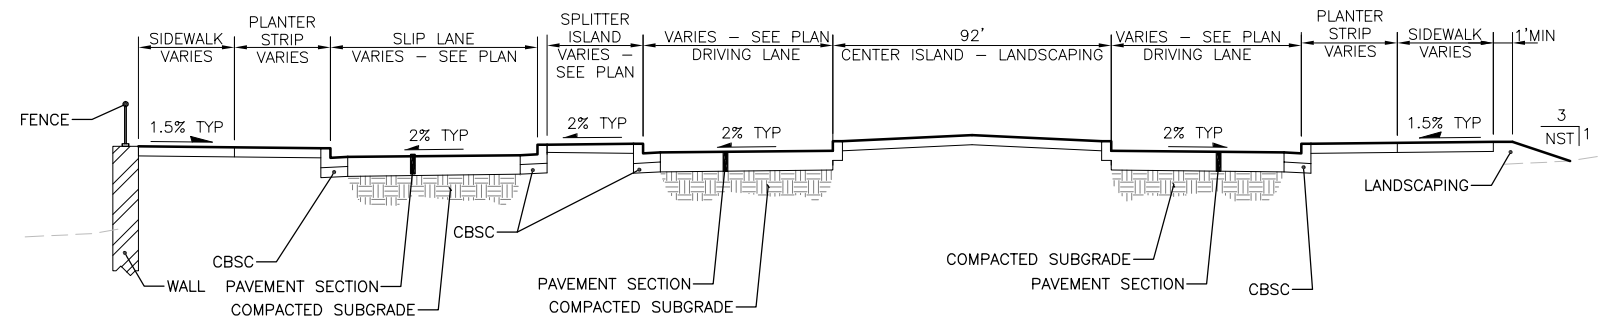


**SECTION A - CENTER ISLAND**  
NOT TO SCALE

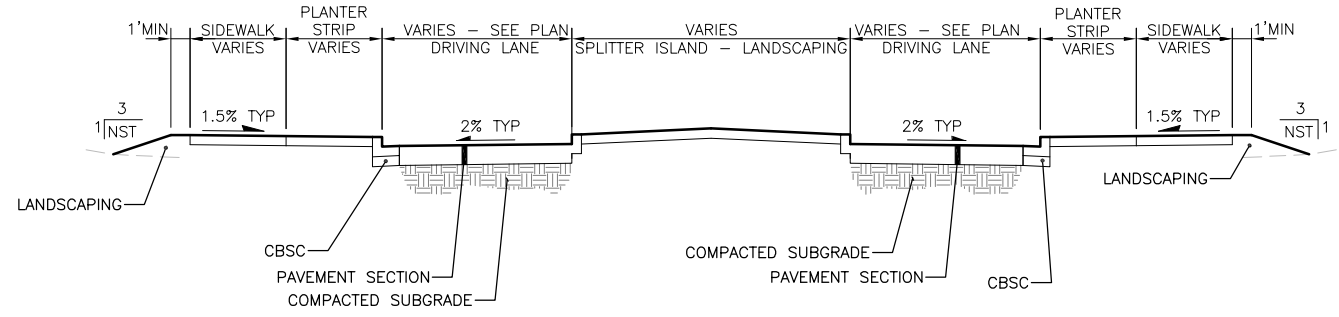

**SECTION B - SPLITTER ISLAND**  
NOT TO SCALE


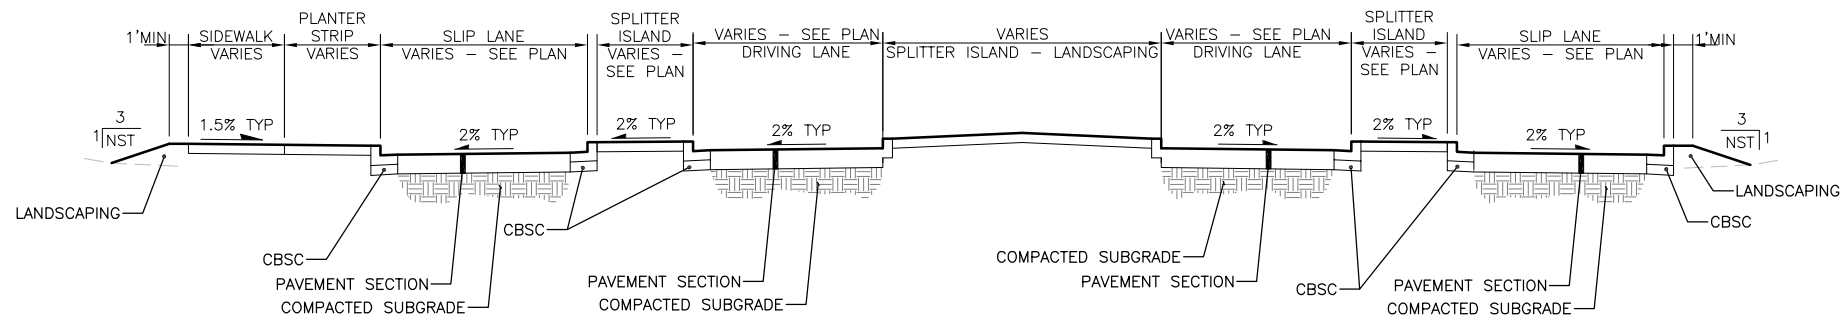


**SECTION C - SPLITTER ISLAND WITH TWO SLIP LANES**  
NOT TO SCALE

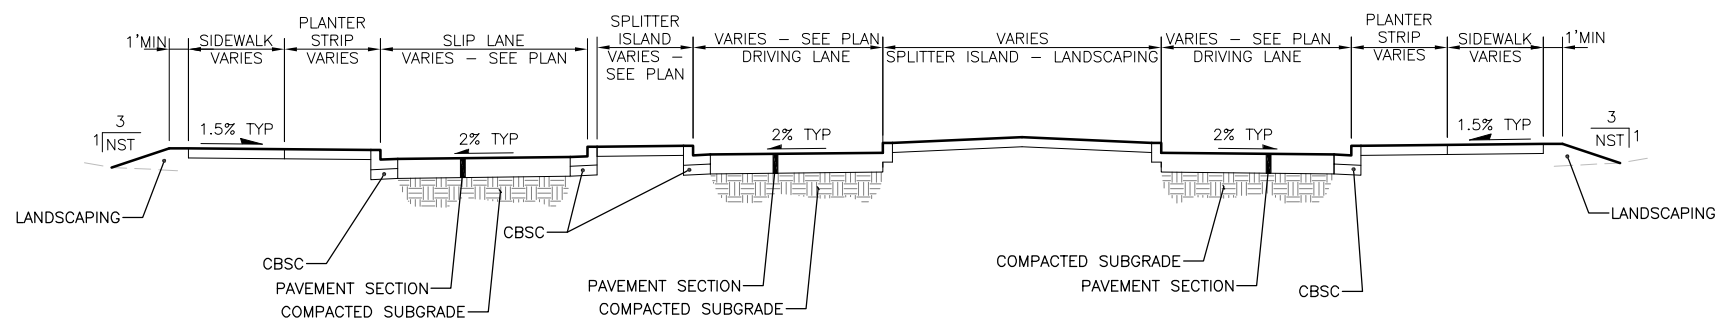

**SECTION D - SPLITTER ISLAND WITH ONE SLIP LANE**  
NOT TO SCALE

**GENERAL NOTES:**  
1. SIDEWALKS SHALL BE SLOPED TOWARDS ROADWAY, AND CROSS SLOPES SHALL NOT EXCEED 1.5% UNLESS OTHERWISE NOTED ON PLANS.  
  
NST = NO STEEPER THAN

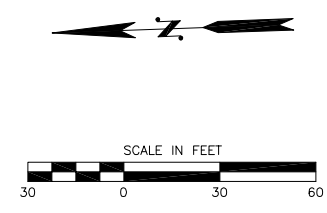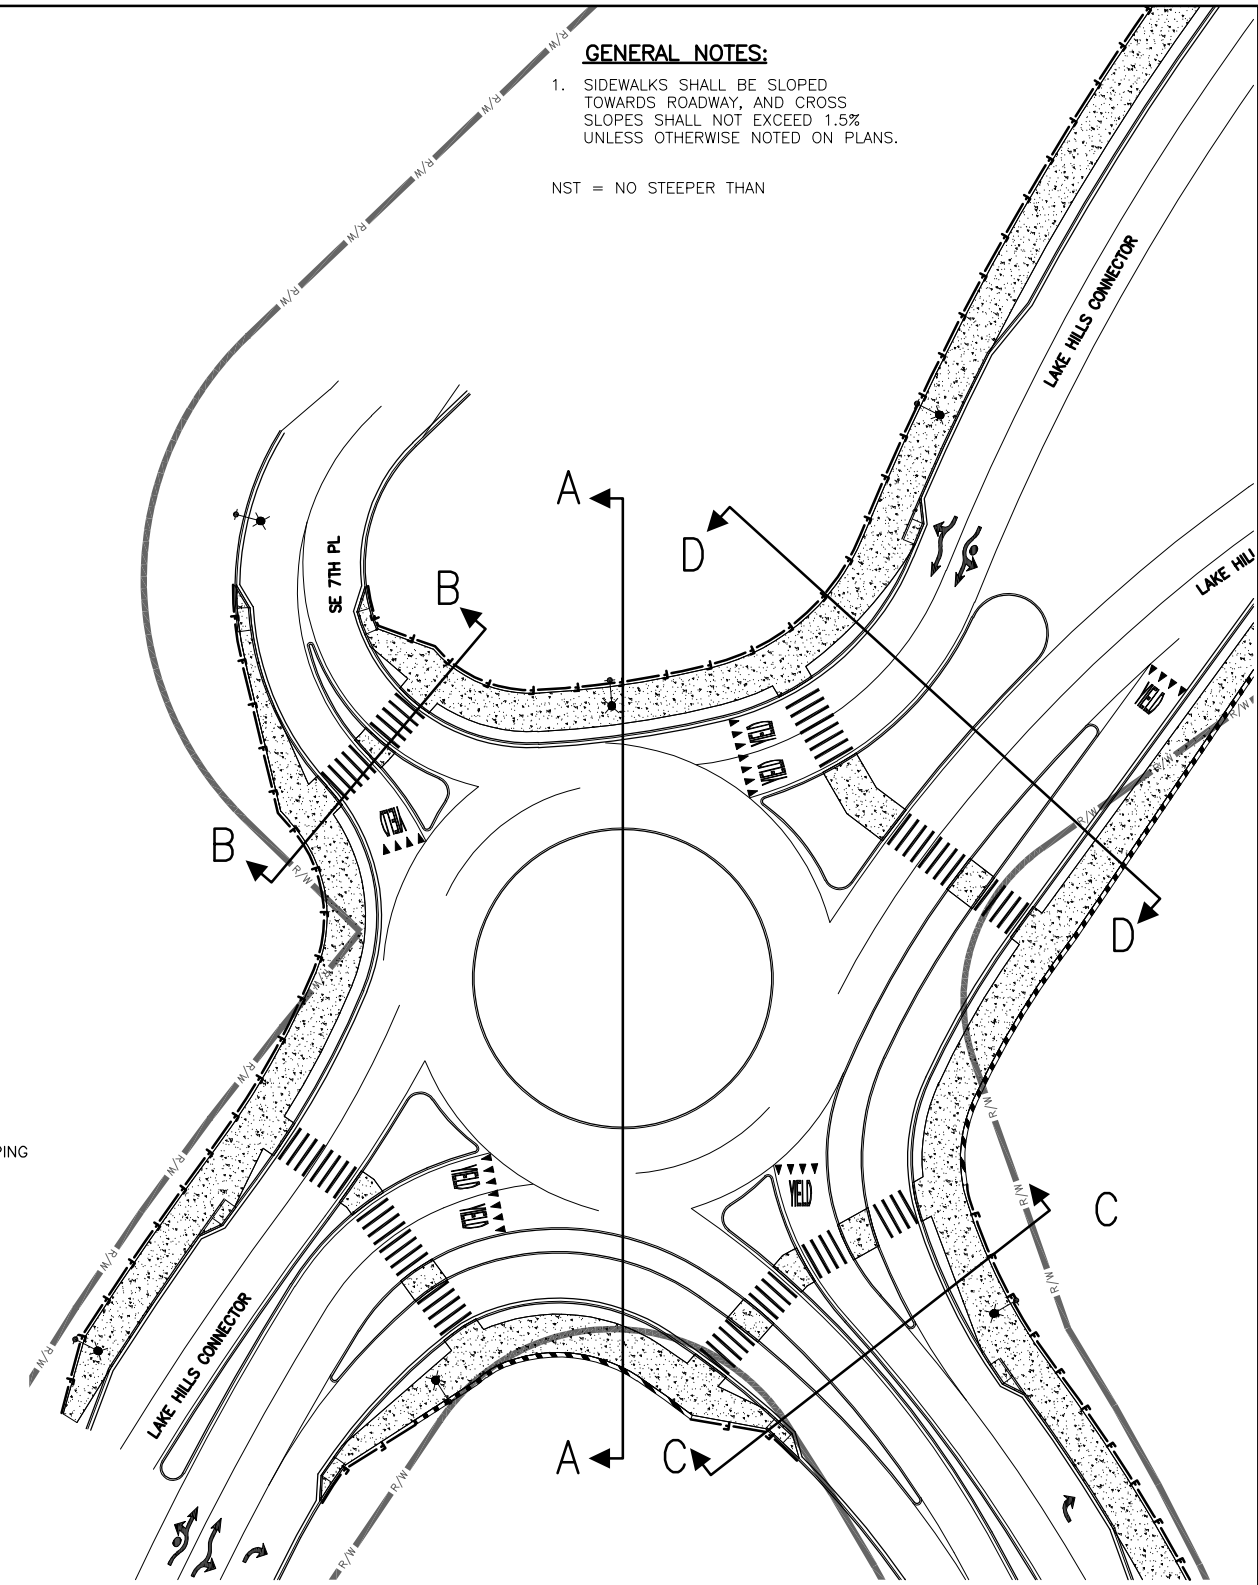

**10% SUBMITTAL**

NO.	DATE	BY	APPR.	REVISIONS

**Approved By**  
TRANSPORTATION DESIGN MANAGER \_\_\_\_\_ DATE \_\_\_\_\_  
PROJECT MANAGER \_\_\_\_\_ DATE \_\_\_\_\_

CRS DESIGNED BY JUNE 2019 DATE  
WRM DRAWN BY JUNE 2019 DATE  
CJE CHECKED BY JUNE 2019 DATE



**Reid Middleton**  
728 134th Street SW Suite 200  
Everett, Washington 98204  
Ph: 425 741-3800


**SE 8TH ST & LAKE HILLS CONNECTOR  
ROUNDABOUT IMPROVEMENTS**

TYPICAL SECTIONS  
SEC1 SHT 1 OF 5

07/25/2019 10:15am H:\255\18\003 Bellevue TO 2 LHCE 8th Lakemont Forest\Drafting\Design - CAD 2018\SA1 - 10% PLANS\LHC-SE 8TH\251802-PP1\_SA1 - LHC.dwg



**LEGEND:**  
 ---c---c--- CUT LINE  
 ---f---f--- FILL LINE  
 [Hatched Line] ASSUMED WALL

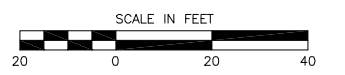

Know what's below.  
Call before you dig.

**10% SUBMITTAL**

MATCH LINE - SEE SHEET PP2


NO.	DATE	BY	APPR.	REVISIONS

**Approved By**

TRANSPORTATION DESIGN MANAGER \_\_\_\_\_ DATE \_\_\_\_\_

PROJECT MANAGER \_\_\_\_\_ DATE \_\_\_\_\_

CRS DESIGNED BY JUNE 2019 DATE  
 WRM DRAWN BY JUNE 2019 DATE  
 CJE CHECKED BY JUNE 2019 DATE

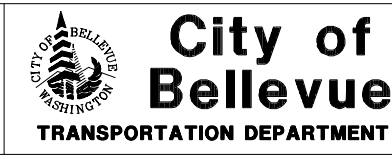

**Reid Middleton**  
 728 134th Street SW Suite 200  
 Everett, Washington 98204  
 Ph: 425 741-3800


**SE 8TH ST & LAKE HILLS CONNECTOR  
 ROUNDABOUT IMPROVEMENTS**

ROADWAY PLAN

PP1 SHT 2 OF 5

MATCH LINE — SEE SHEET PP1

LEGEND:

- c—c— CUT LINE
- f—f— FILL LINE
-  ASSUMED WALL



Know what's below.  
Call before you dig.

10% SUBMITTAL

07/25/2019 10:15am H:\255\18\003 Bellevue TO 2 LHCE 8th Lakemont Forest\Drafting\Design - CAD 2018\SA1 - 10% PLANS\LHC-SE 8TH\251802-PP1\_SA1 - LHC.dwg

NO.	DATE	BY	APPR.	REVISIONS

<b>Approved By</b>	
TRANSPORTATION DESIGN MANAGER	DATE
PROJECT MANAGER	DATE

CRS	JUNE 2019
DESIGNED BY	DATE
WRM	JUNE 2019
DRAWN BY	DATE
CJE	JUNE 2019
CHECKED BY	DATE



**City of Bellevue**  
TRANSPORTATION DEPARTMENT



728 134th Street SW Suite 200  
Everett, Washington 98204  
Ph: 425 741-3800


**SE 8TH ST & LAKE HILLS CONNECTOR  
ROUNDABOT IMPROVEMENTS**

ROADWAY PLAN	
PP2	SHT 3 OF 5

07/25/2019 10:29am H:\255\18\003 Bellevue TO 2 LHCE 8th Lakemont Forest\Drafting\Design - CAD 2018\SA1 - 10% PLANS\LHC-SE 8TH\251802-CH1 SA1 - LHC.dwg



**LEGEND:**  
 ASSUMED STREET LIGHT

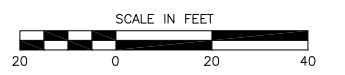

Know what's below.  
Call before you dig.

**10% SUBMITTAL**

MATCH LINE - SEE SHEET CH2

NO.	DATE	BY	APPR.	REVISIONS

**Approved By**

TRANSPORTATION DESIGN MANAGER DATE \_\_\_\_\_

PROJECT MANAGER DATE \_\_\_\_\_

CRS DESIGNED BY DATE JUNE 2019

WRM DRAWN BY DATE JUNE 2019

CJE CHECKED BY DATE JUNE 2019



**Reid Middleton**

728 134th Street SW Suite 200  
Everett, Washington 98204  
Ph: 425 741-3800

**SE 8TH ST & LAKE HILLS CONNECTOR  
 ROUNDABOUT IMPROVEMENTS**


CHANNELIZATION PLAN

CHI SHT 4 OF 5

MATCH LINE — SEE SHEET CH1

LEGEND:

⬤➔ ASSUMED STREET LIGHT

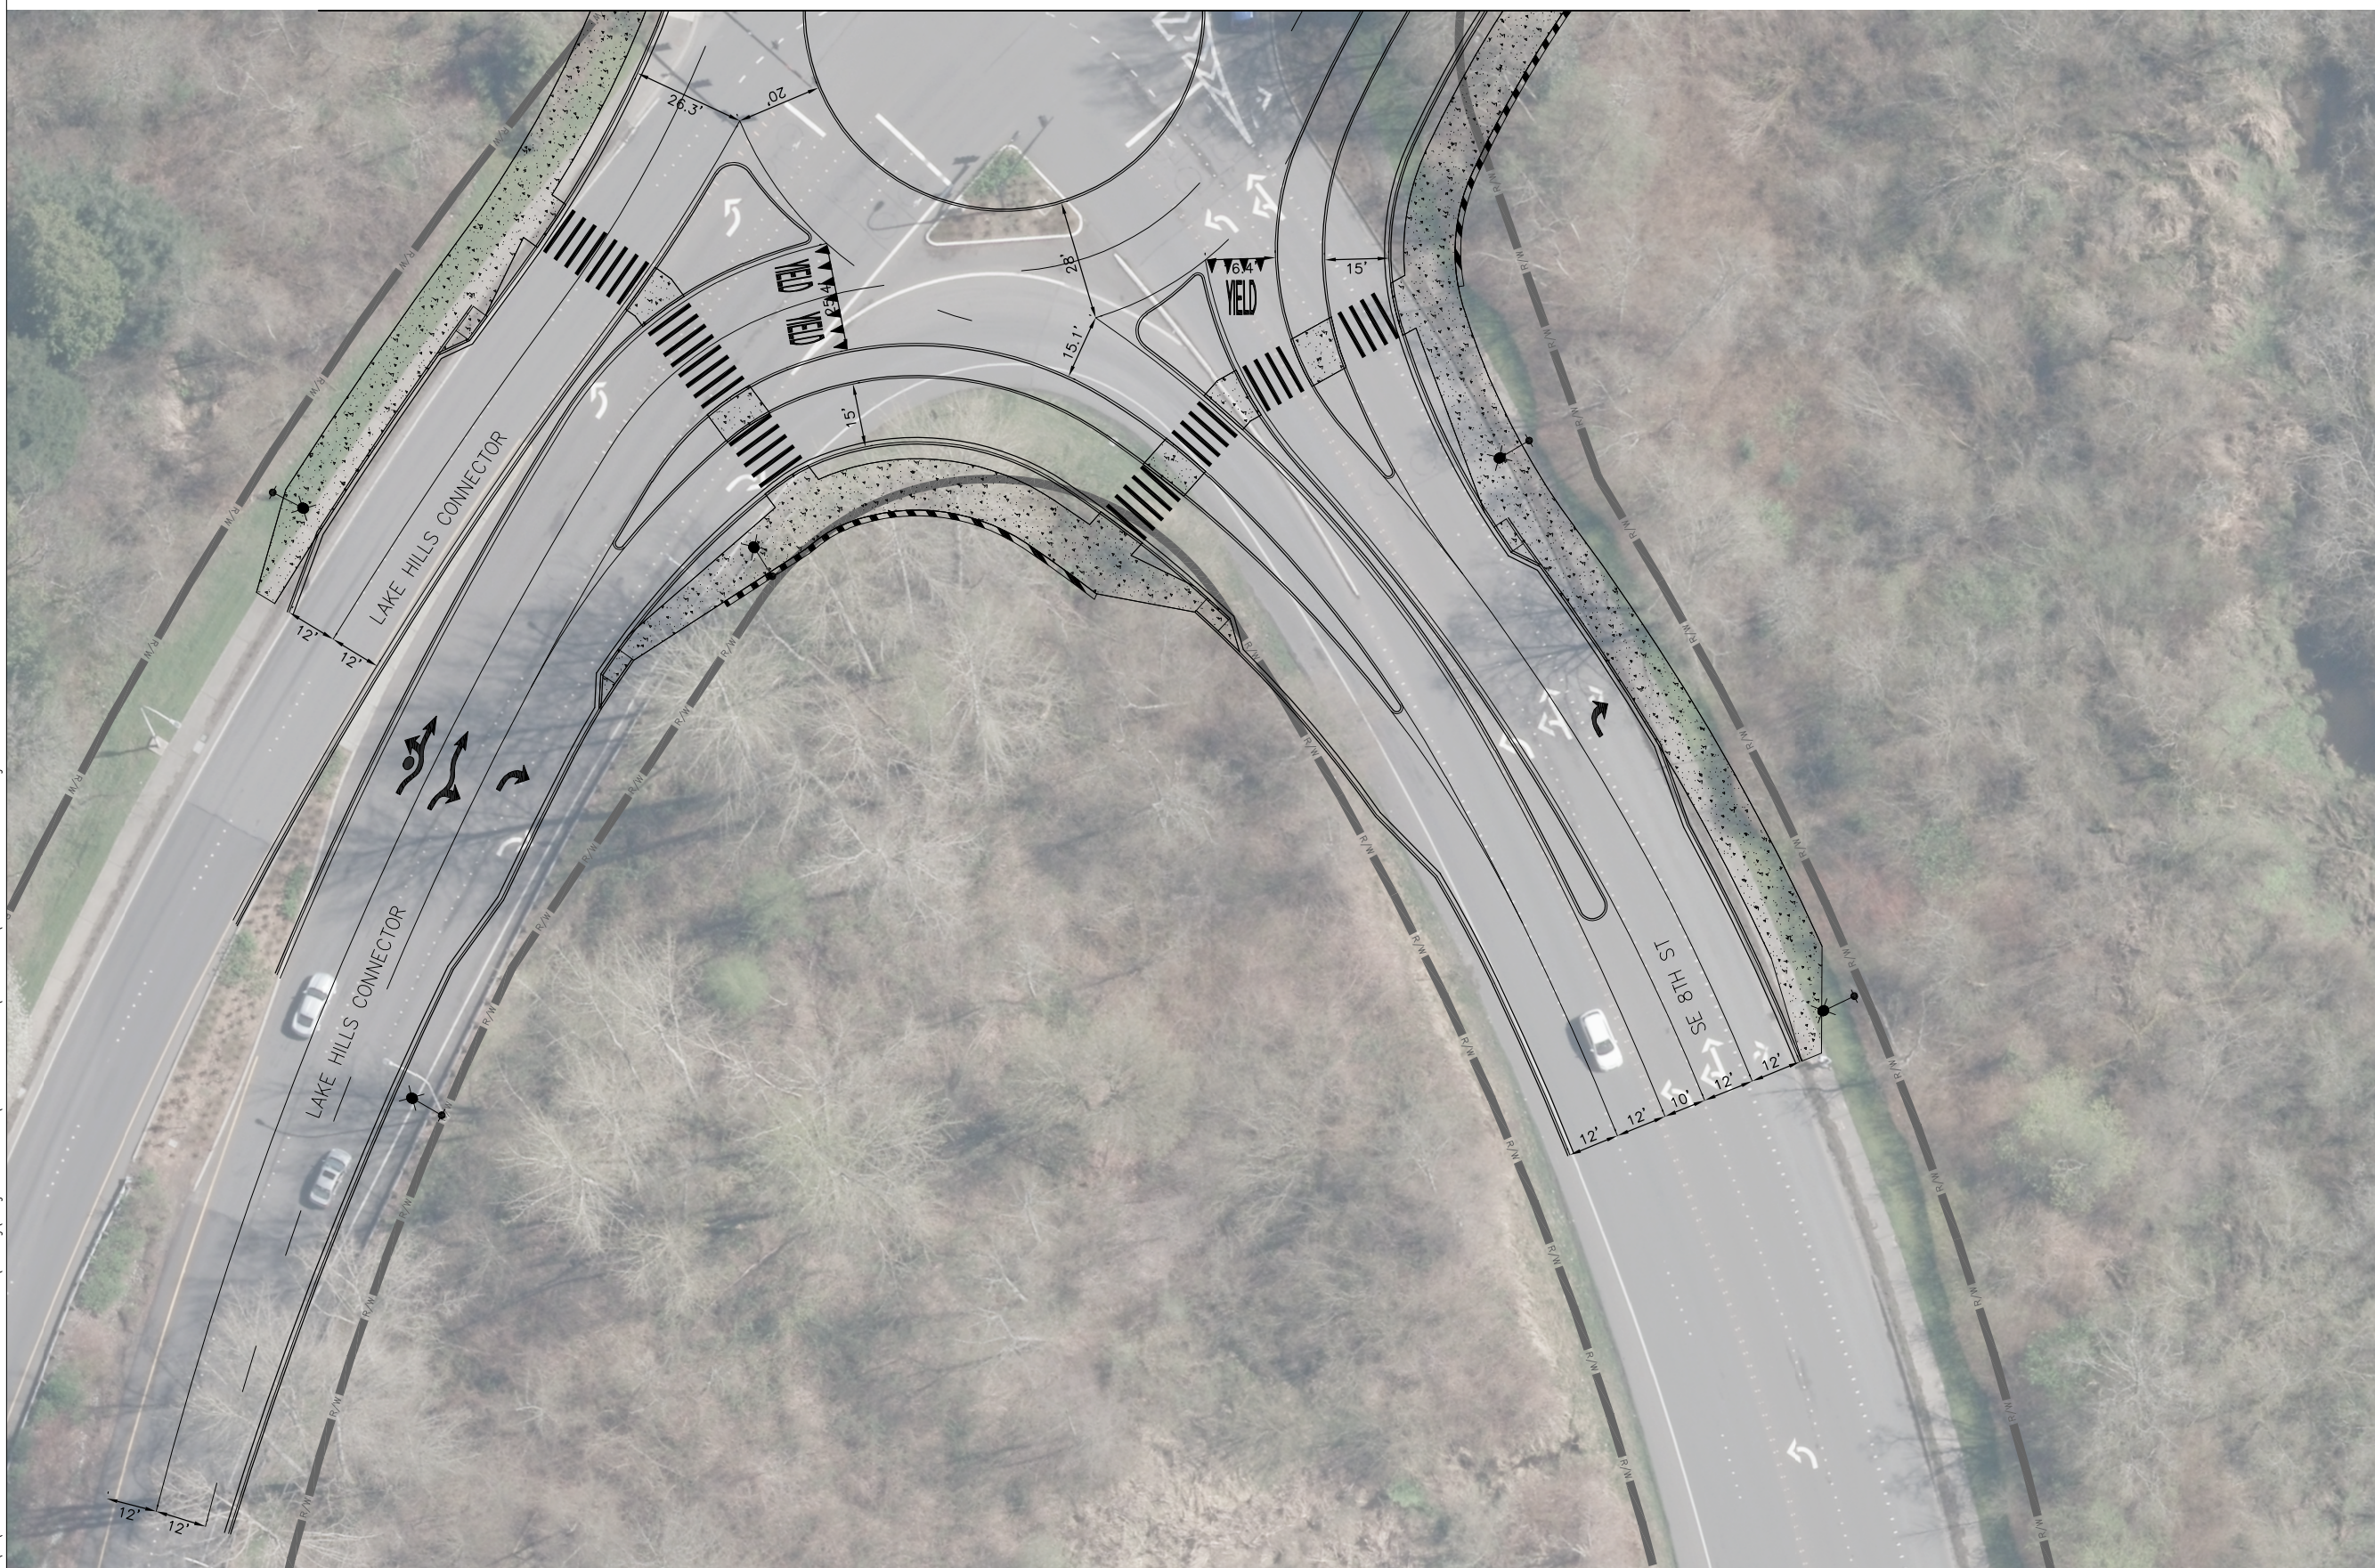

07/25/2019 10:29am H:\255\18\003 Bellevue TO 2 LHCE 8th Lakemont Forest\Drafting\Design - CAD 2018\SA1 - 10% PLANS\LHC-SE 8TH\251802-CH1 SA1 - LHC.dwg

NO.	DATE	BY	APPR.	REVISIONS

**Approved By**

TRANSPORTATION DESIGN MANAGER \_\_\_\_\_ DATE \_\_\_\_\_

PROJECT MANAGER \_\_\_\_\_ DATE \_\_\_\_\_

CRS DESIGNED BY \_\_\_\_\_ DATE JUNE 2019

WRM DRAWN BY \_\_\_\_\_ DATE JUNE 2019

CJE CHECKED BY \_\_\_\_\_ DATE JUNE 2019




**Reid Middleton**

728 134th Street SW Suite 200  
Everett, Washington 98204  
Ph: 425 741-3800

**SE 8TH ST & LAKE HILLS CONNECTOR  
ROUNDAUT IMPROVEMENTS**

CHANELIZATION PLAN

CH2 SHT 5 OF 5

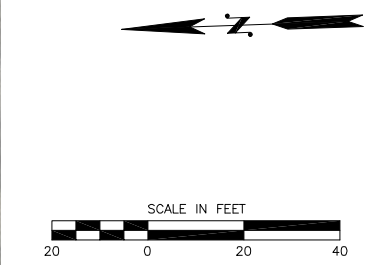

10% SUBMITTAL