


NOTES:

1. DURING INSTALLATION COVER EXPOSED STRUCTURAL SOIL WITH TEMPORARY WATERPROOF SHEETING.
2. TEMPORARY FORMS MAY BE USED TO RETAIN STRUCTURAL SOIL UNTIL TOPSOIL INSTALLATION.

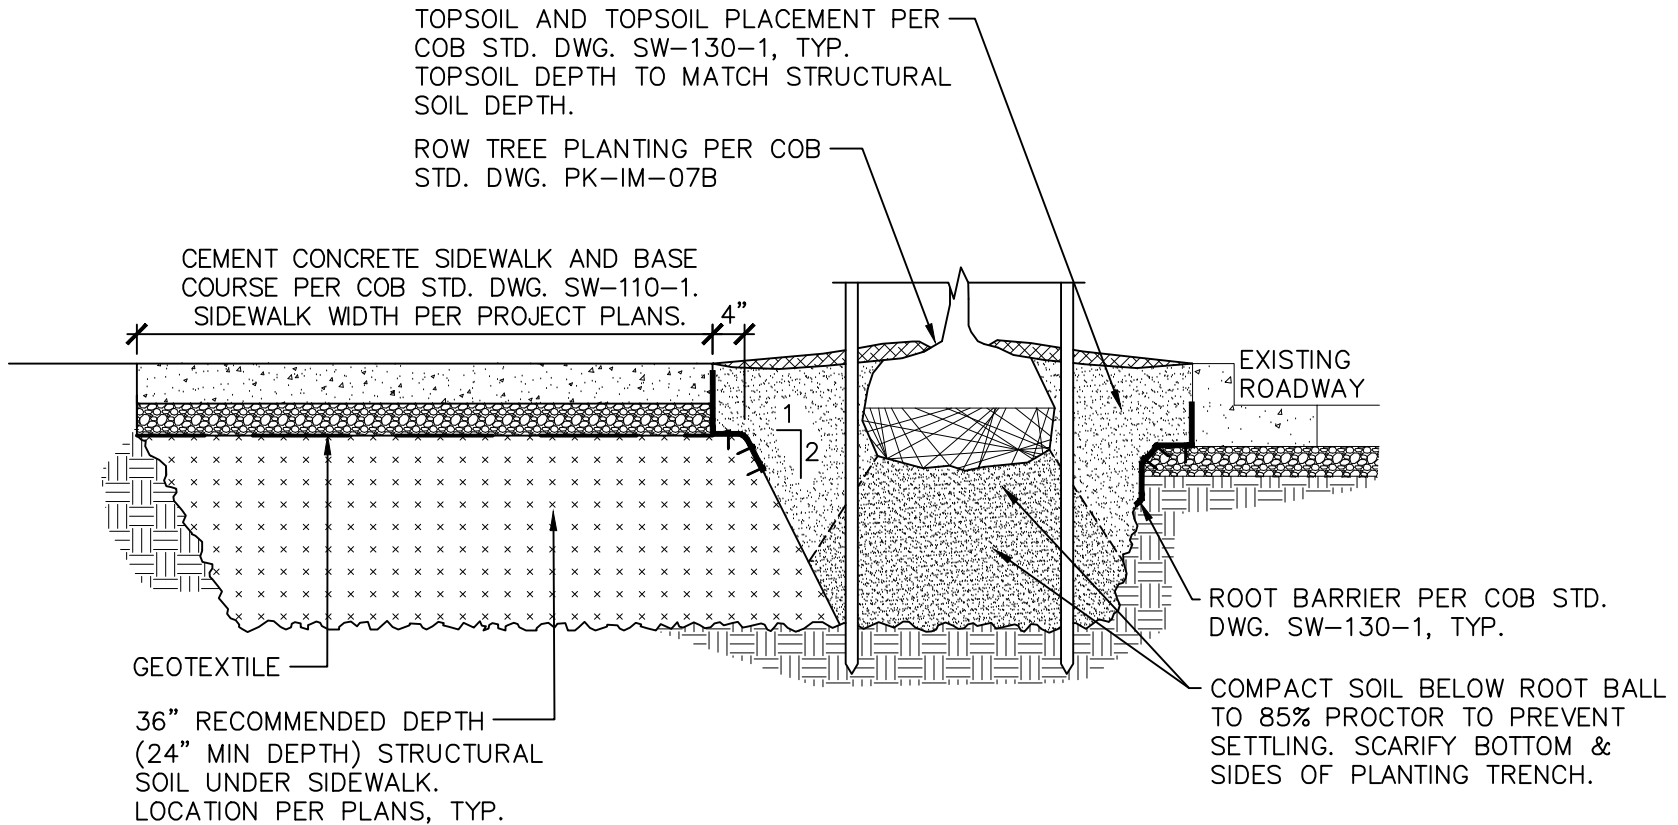

City of  
Bellevue

TITLE:

**PLANTING - R.O.W. TREE WITH  
STRUCTURAL SOIL SECTION**

DRAWING #:	PK-IM-07E
SCALE:	N.T.S.
REVISION DATE:	08-2020
DEPARTMENT:	PARKS



Standard detail revised with support  
of King Conservation District