


TREE PLANTER & SOIL CELL IRRIGATION LAYOUT PLAN

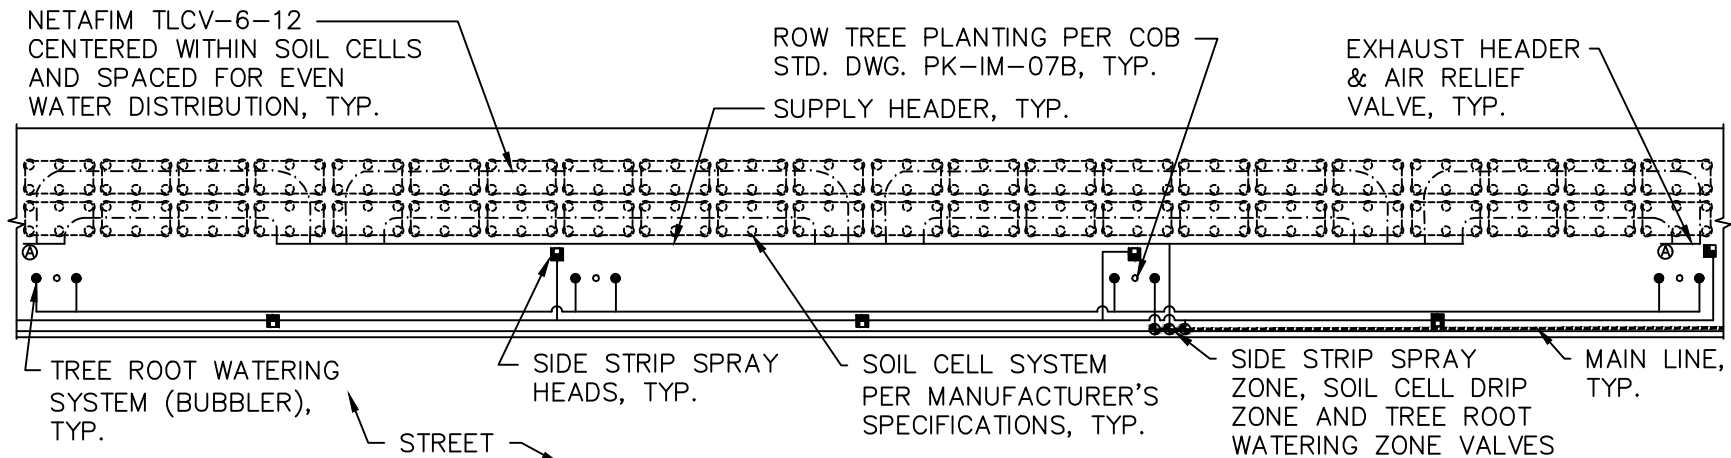

PLANTER STRIP & SOIL CELL IRRIGATION LAYOUT PLAN

NOTES:

1. SEE COB STD. DWGS PK-IM-07F AND PK-IM-07G FOR SOIL CELLS.
2. SEE COB STD. DWG PK-IM-07H FOR SECTION A AND SOIL CELLS DRIP IRRIGATION DETAILS.
3. SEE MANUFACTURER'S GUIDELINES FOR MAXIMUM LENGTH OF LATERALS.
4. ADJUST IRRIGATION FOR PROPOSED PLAN LAYOUT.



City of  
Bellevue

TITLE:

**IRRIGATION AT TREE SOIL CELLS WITH  
TREE PLANTERS AND PLANTER STRIPS - PLANS**

DRAWING #:	PK-IM-071
SCALE:	N.T.S.
REVISION DATE:	08-2020
DEPARTMENT:	PARKS



Standard detail revised with support  
of King Conservation District