


2x8 CAP WITH 1" CHAMFERED TOP EDGES
-SEE PK-TR-09H FOR ALTERNATIVE

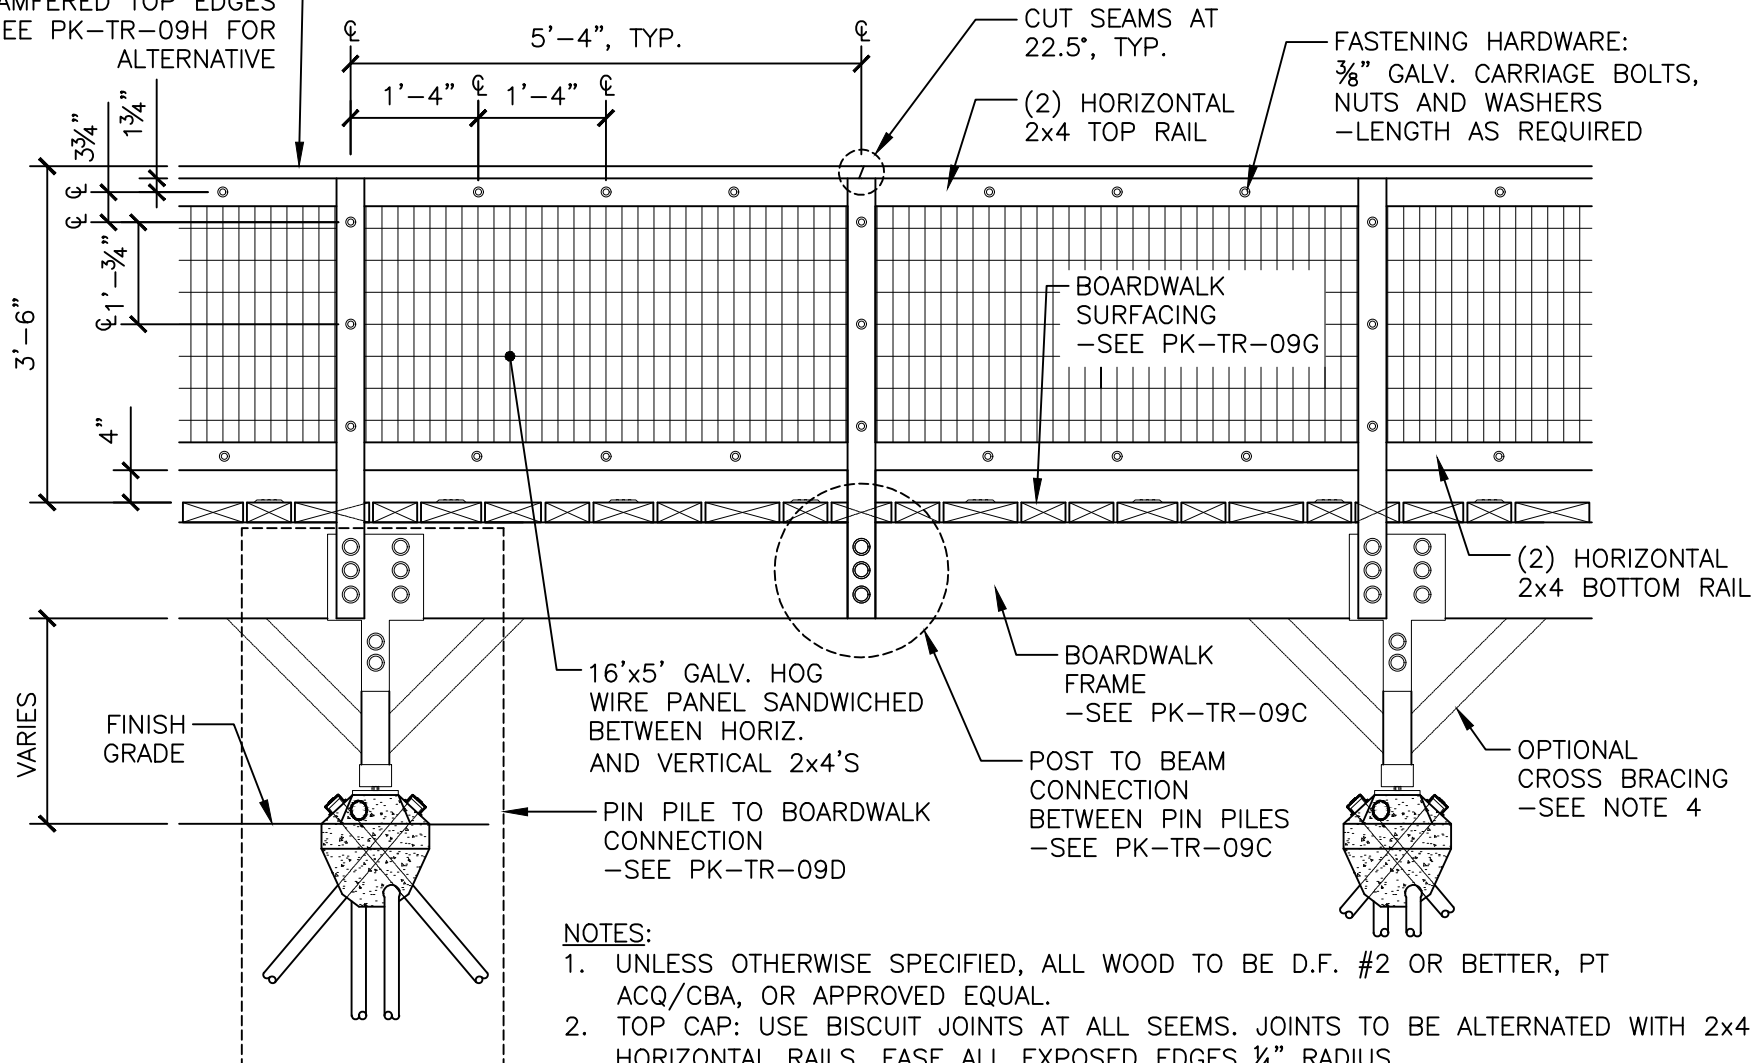

NOTES:

1. UNLESS OTHERWISE SPECIFIED, ALL WOOD TO BE D.F. #2 OR BETTER, PT ACQ/CBA, OR APPROVED EQUAL.
2. TOP CAP: USE BISCUIT JOINTS AT ALL SEAMS. JOINTS TO BE ALTERNATED WITH 2x4 HORIZONTAL RAILS. EASE ALL EXPOSED EDGES 1/4" RADIUS.
3. HOG WIRE PANELS: 0.25" DIA. GALV. ROD WIRING WITH 2x4" MESH OPENINGS.
4. USE 4x4 CROSS BRACING AT PIN PILE CONNECTIONS WHEN BOARDWALK IS GREATER THAN 2'-6" IN HEIGHT (TYP.). CONNECT TO POST AND FRAME WITH 3/4" DIA. GALV. LAG BOLTS AND WASHERS, RECESSED 1/2", TYP.



City of
Bellevue

TITLE:

**TRAIL - FOOTBRIDGE/BOARDWALK - WITH PIN PILE
FOOTINGS - SAFETY RAIL OPTION - ELEVATION**

DRAWING #:	PK-TR-09B
SCALE:	N.T.S.
REVISION DATE:	03-2021
DEPARTMENT:	PARKS