



# CITY OF BELLEVUE

## TRANSPORTATION DEPARTMENT

# BELLEVUE COLLEGE MULTIMODAL CONNECTION PROJECT

## 10% DESIGN

**CITY MANAGER**  
BRAD MIYAKE

**MAYOR**  
LYNNE ROBINSON


**DIRECTOR OF TRANSPORTATION**  
ANDREW SINGELAKIS

**DEPUTY MAYOR**  
JARED NIEUWENHUIS

**CITY COUNCIL**  
CONRAD LEE  
JENNIFER ROBERTSON  
JOHN STOKES  
JANICE ZAHN  
JEREMY BARKSDALE

### SCHEDULE OF DRAWINGS

REF. NO.	SHEET	DRAWINGS
-	-	COVER SHEET
RP01-RP09	1-9	ROADWAY PLANS
TS01	10	TYPICAL SECTIONS

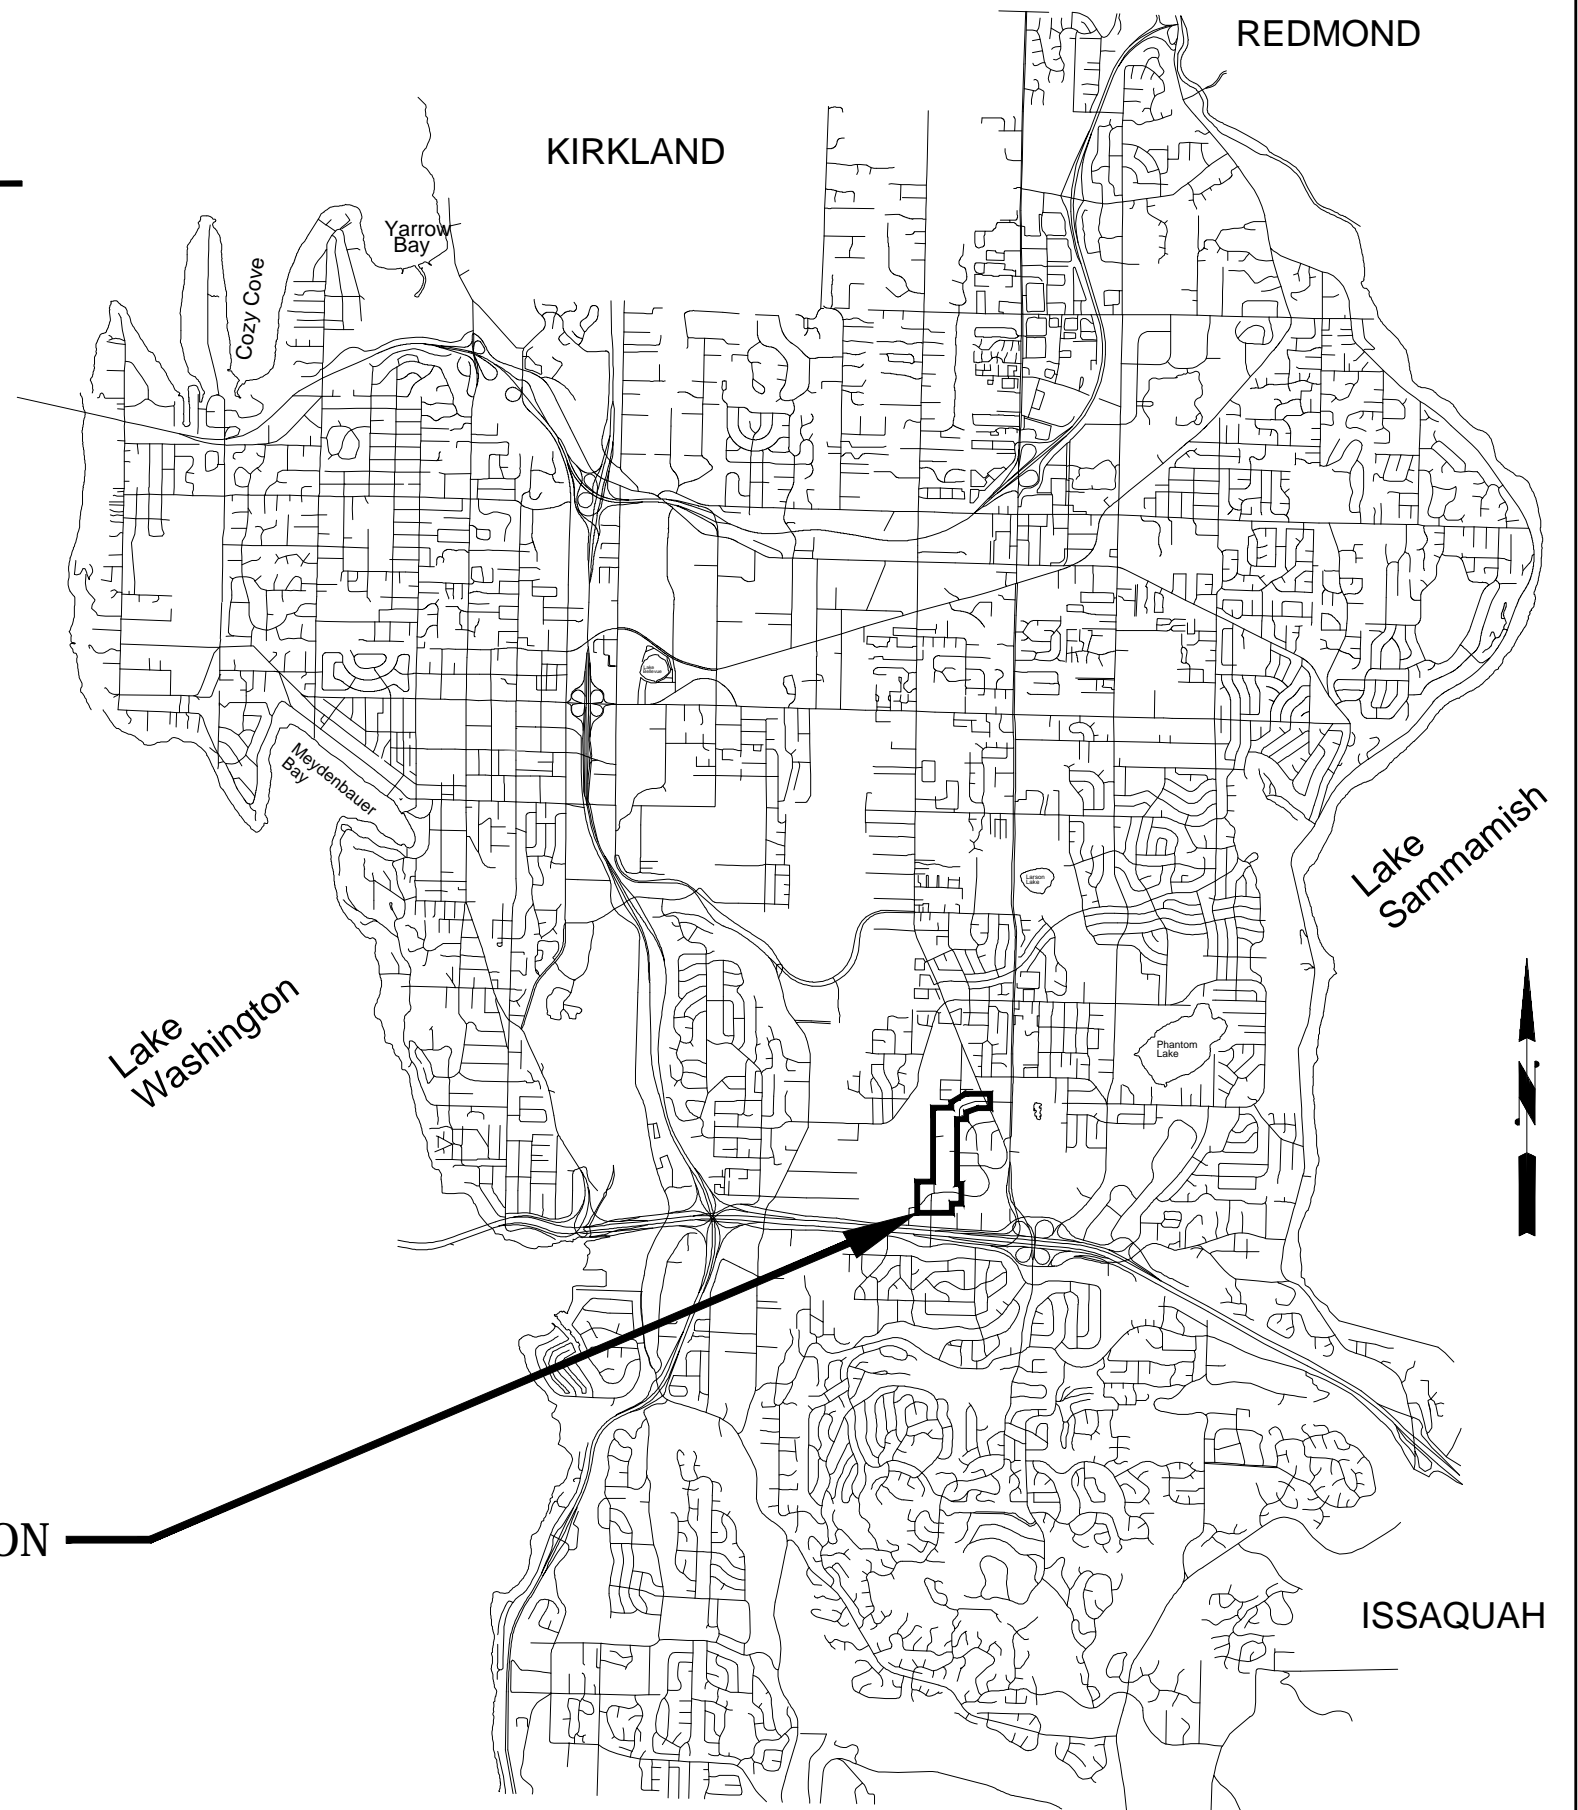




Z:\2000001-2009999\2000715 CoB TO 19 Bellevue Connector (CAD)\Design\IPC\_SHEET.dwg


Oct 30, 2020 - 9:48am abull

CONDOMINIUM PROPERTIES

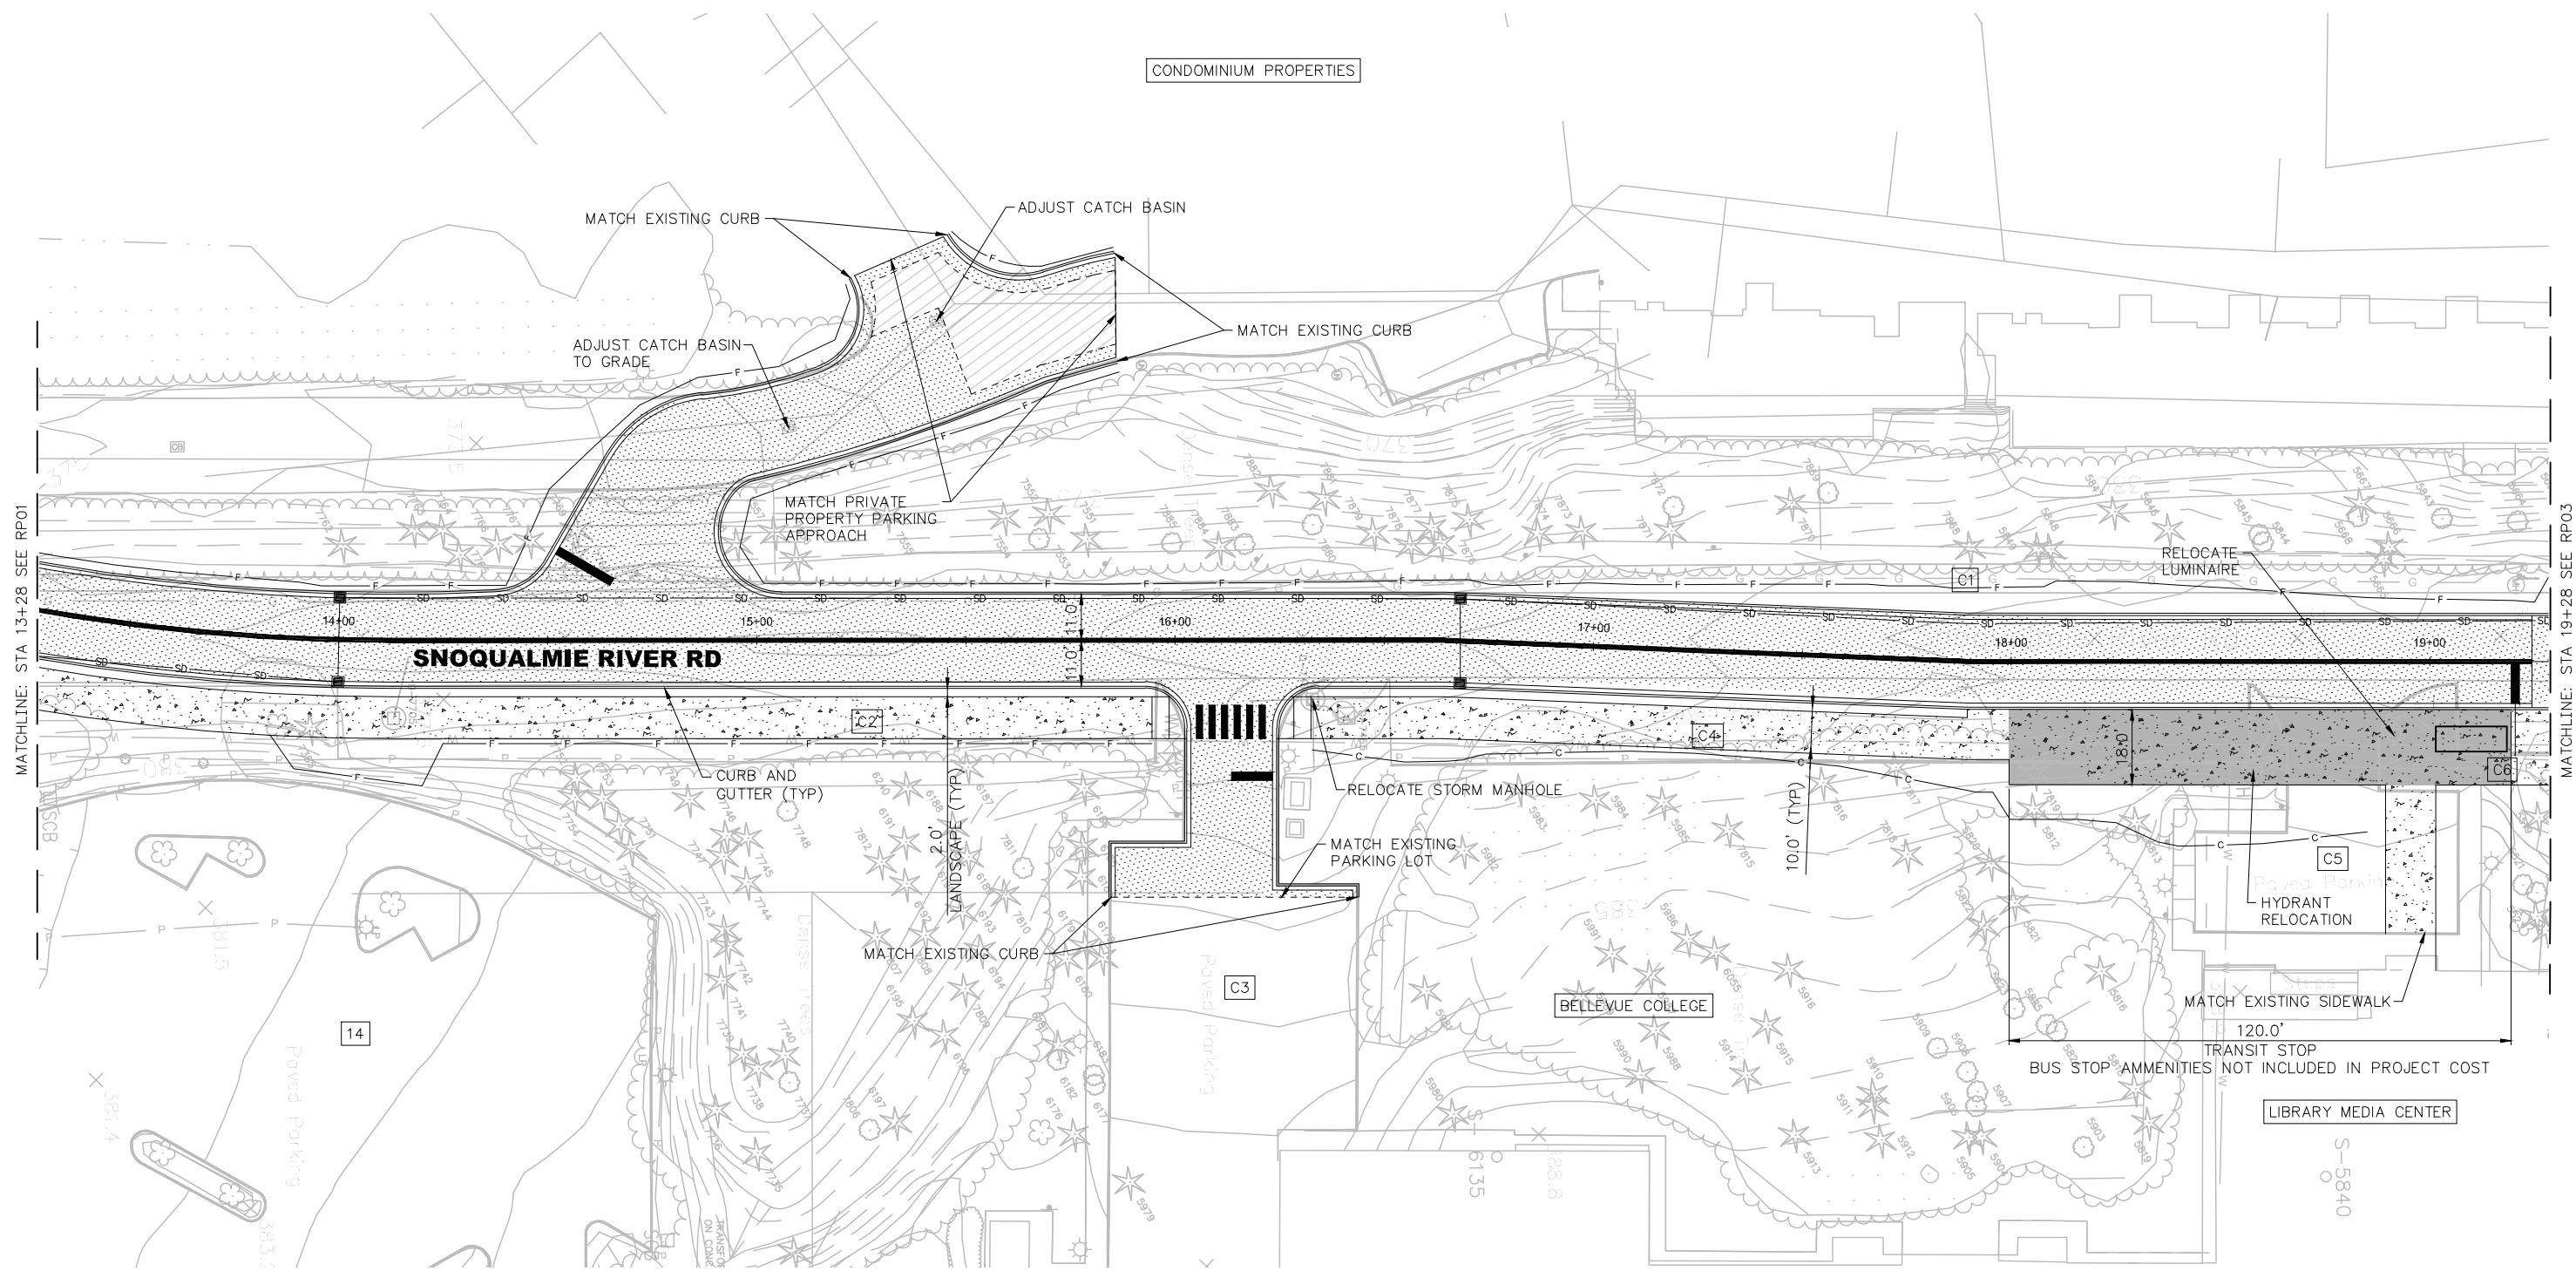

LEGEND

- FULL DEPTH HMA PAVEMENT
- CONCRETE SIDEWALK
- HMA OVERLAY
- CUT LINE
- FILL LINE
- SAWCUT LINE
- STORM SEWER
- CATCH BASIN TYPE 1
- PARKING LOT NUMBER
- WATER PIPE

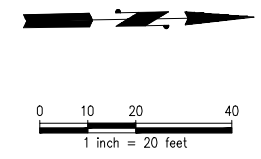

**10% DESIGN - NOT FOR CONSTRUCTION**

NO.	DATE	BY	APPR.	REVISIONS

Approved By			
Name	XX/XX	J. EWING	10/2020
TRANSPORTATION DESIGN MANAGER	DATE	DESIGNED BY	DATE
Name	XX/XX	S. BULL	10/2020
PROJECT MANAGER	DATE	DRAWN BY	DATE
Name	XX/XX	J. MATTHEWS	10/2020
	DATE	CHECKED BY	DATE




**BELLEVUE COLLEGE CONNECTOR**  
**10% DESIGN**






 

 
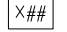
 
ROADWAY PLAN	
RP02	SHT <u>2</u> OF <u>10</u>


Z:\2000001-2009999\2000715 C&B TO 19 Bellevue Connector (CAD)\Design\BC\_SHEET.dwg

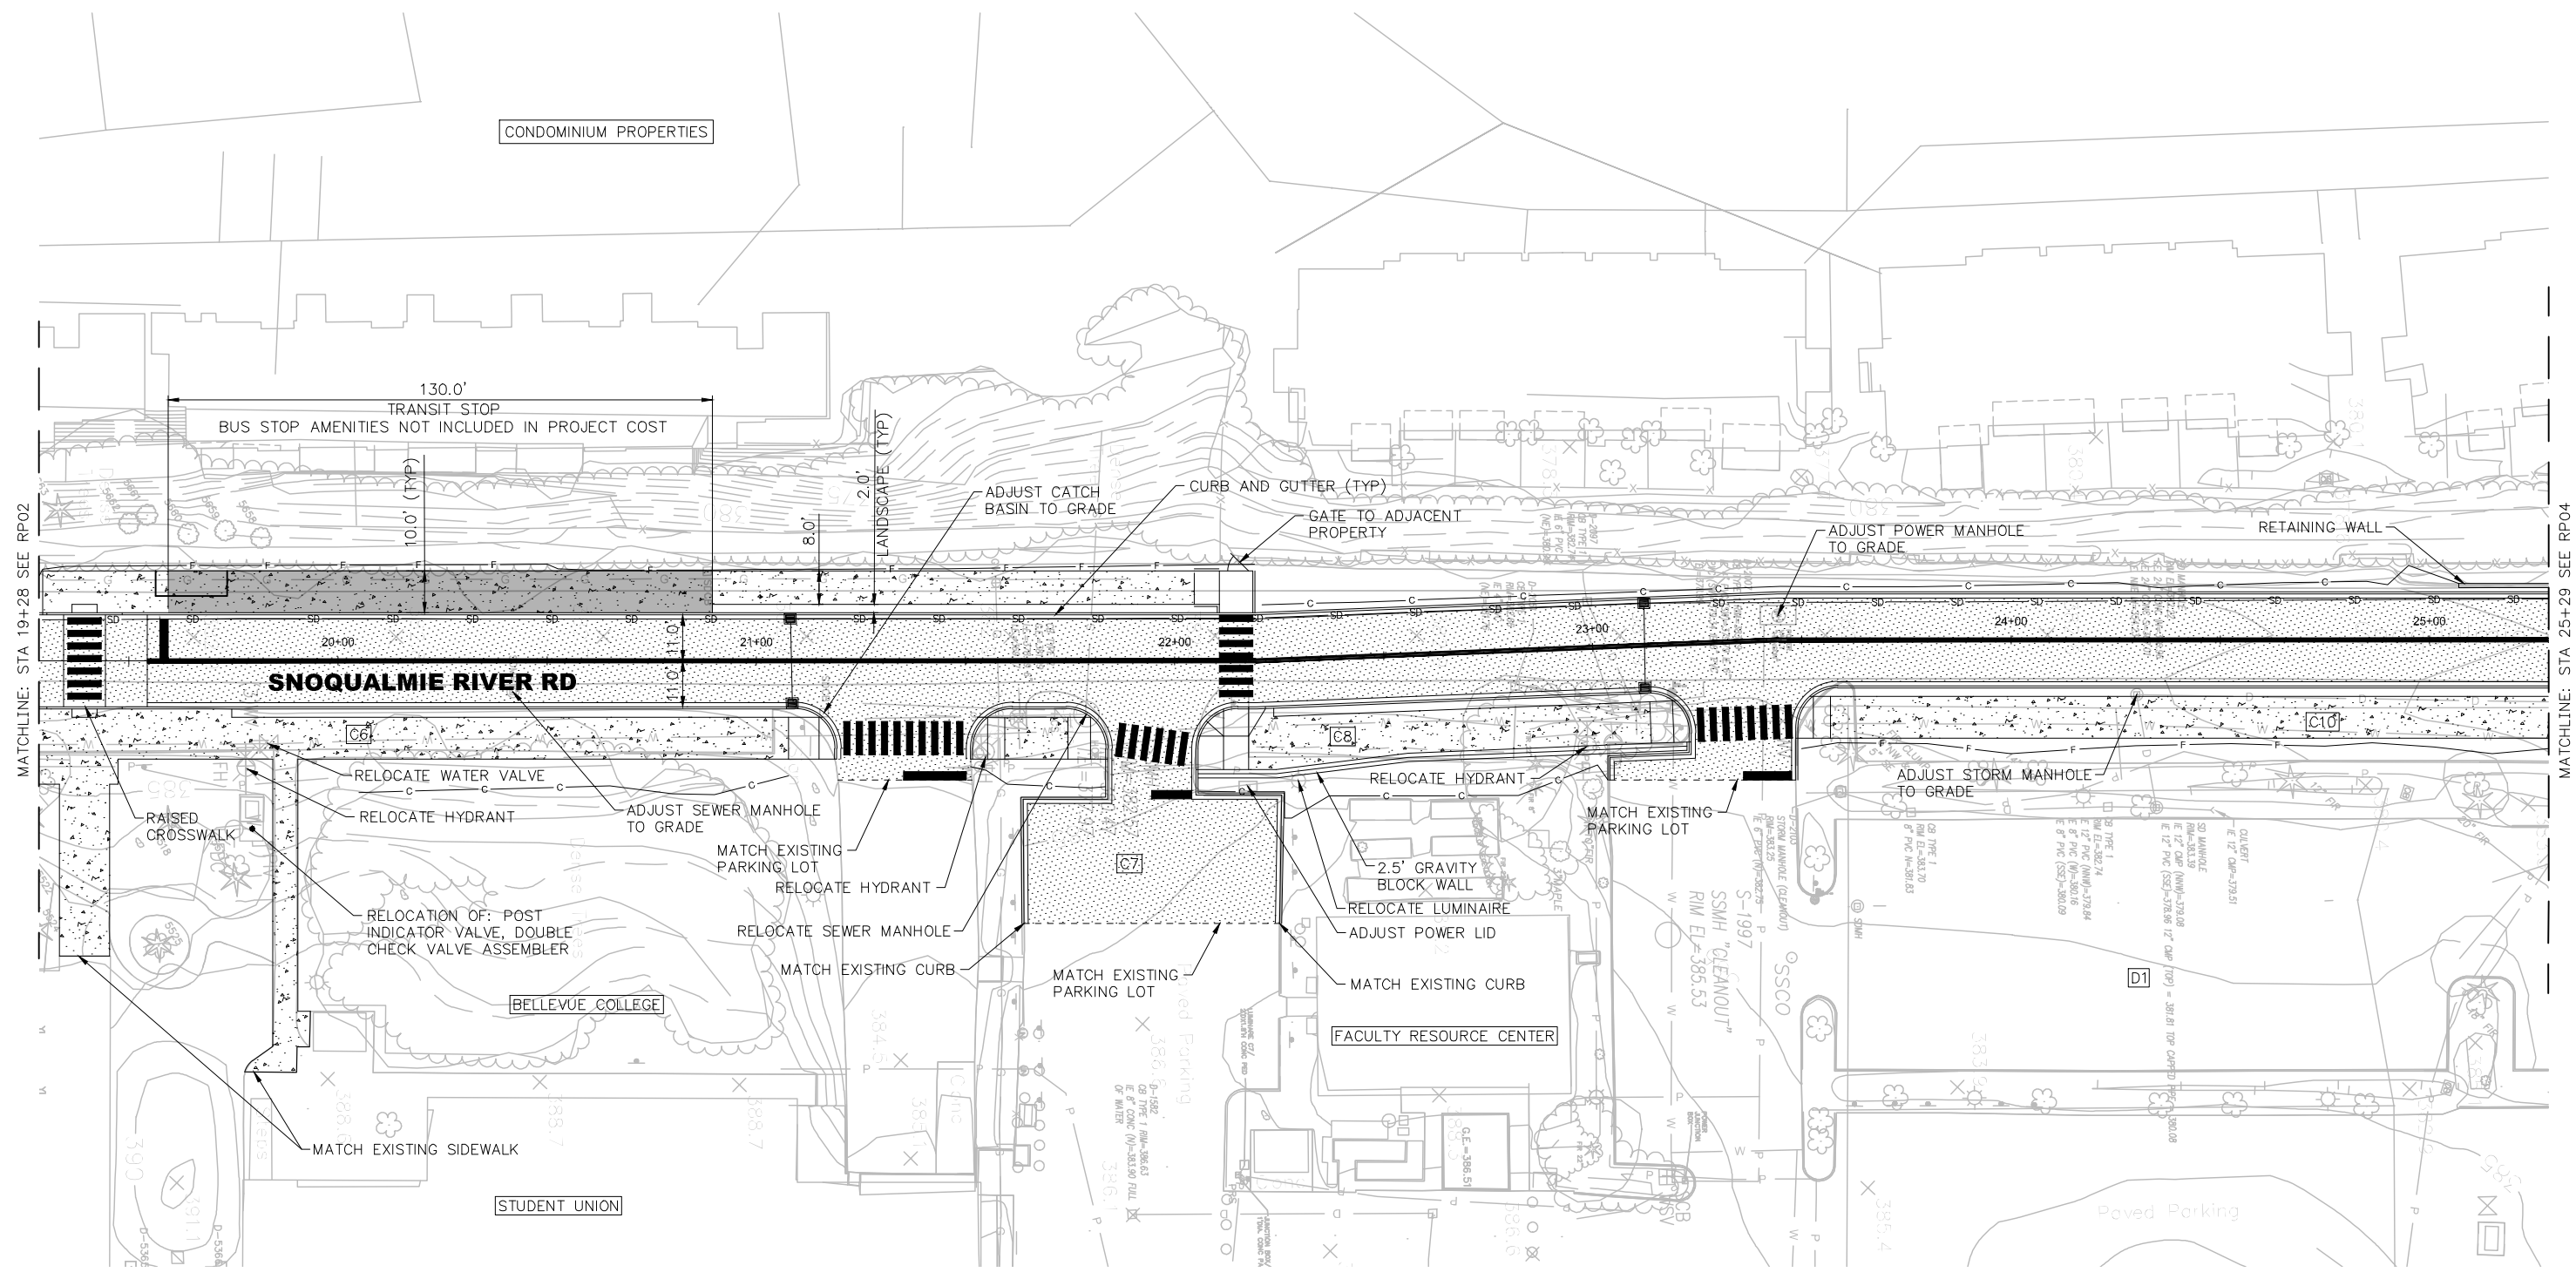Oct 30, 2020 - 9:49am abull

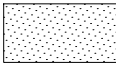

**LEGEND**

 -  FULL DEPTH HMA PAVEMENT
-  CONCRETE SIDEWALK
-  HMA OVERLAY
-  CUT LINE
-  FILL LINE
-  SAWCUT LINE
-  STORM SEWER
-  CATCH BASIN TYPE 1
-  PARKING LOT NUMBER
-  WATER PIPE

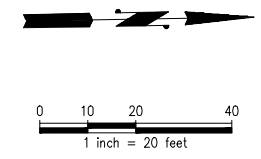

**10% DESIGN - NOT FOR CONSTRUCTION**

NO.	DATE	BY	APPR.	REVISIONS

Approved By			
Name	XX/XX	J. EWING	10/2020
TRANSPORTATION DESIGN MANAGER	DATE	DESIGNED BY	DATE
Name	XX/XX	S. BULL	10/2020
PROJECT MANAGER	DATE	DRAWN BY	DATE
Name	XX/XX	J. MATTHEWS	10/2020
	DATE	CHECKED BY	DATE




**BELLEVUE COLLEGE CONNECTOR**  
**10% DESIGN**

ROADWAY PLAN	
RP03	SHT <u>3</u> OF <u>10</u>


Z:\2000001-2009999\2000715 C&B TO 19 Bellevue Connector (CAD)\Design\IBC\_SHEET.dwg

Oct 30, 2020 - 9:49am abull

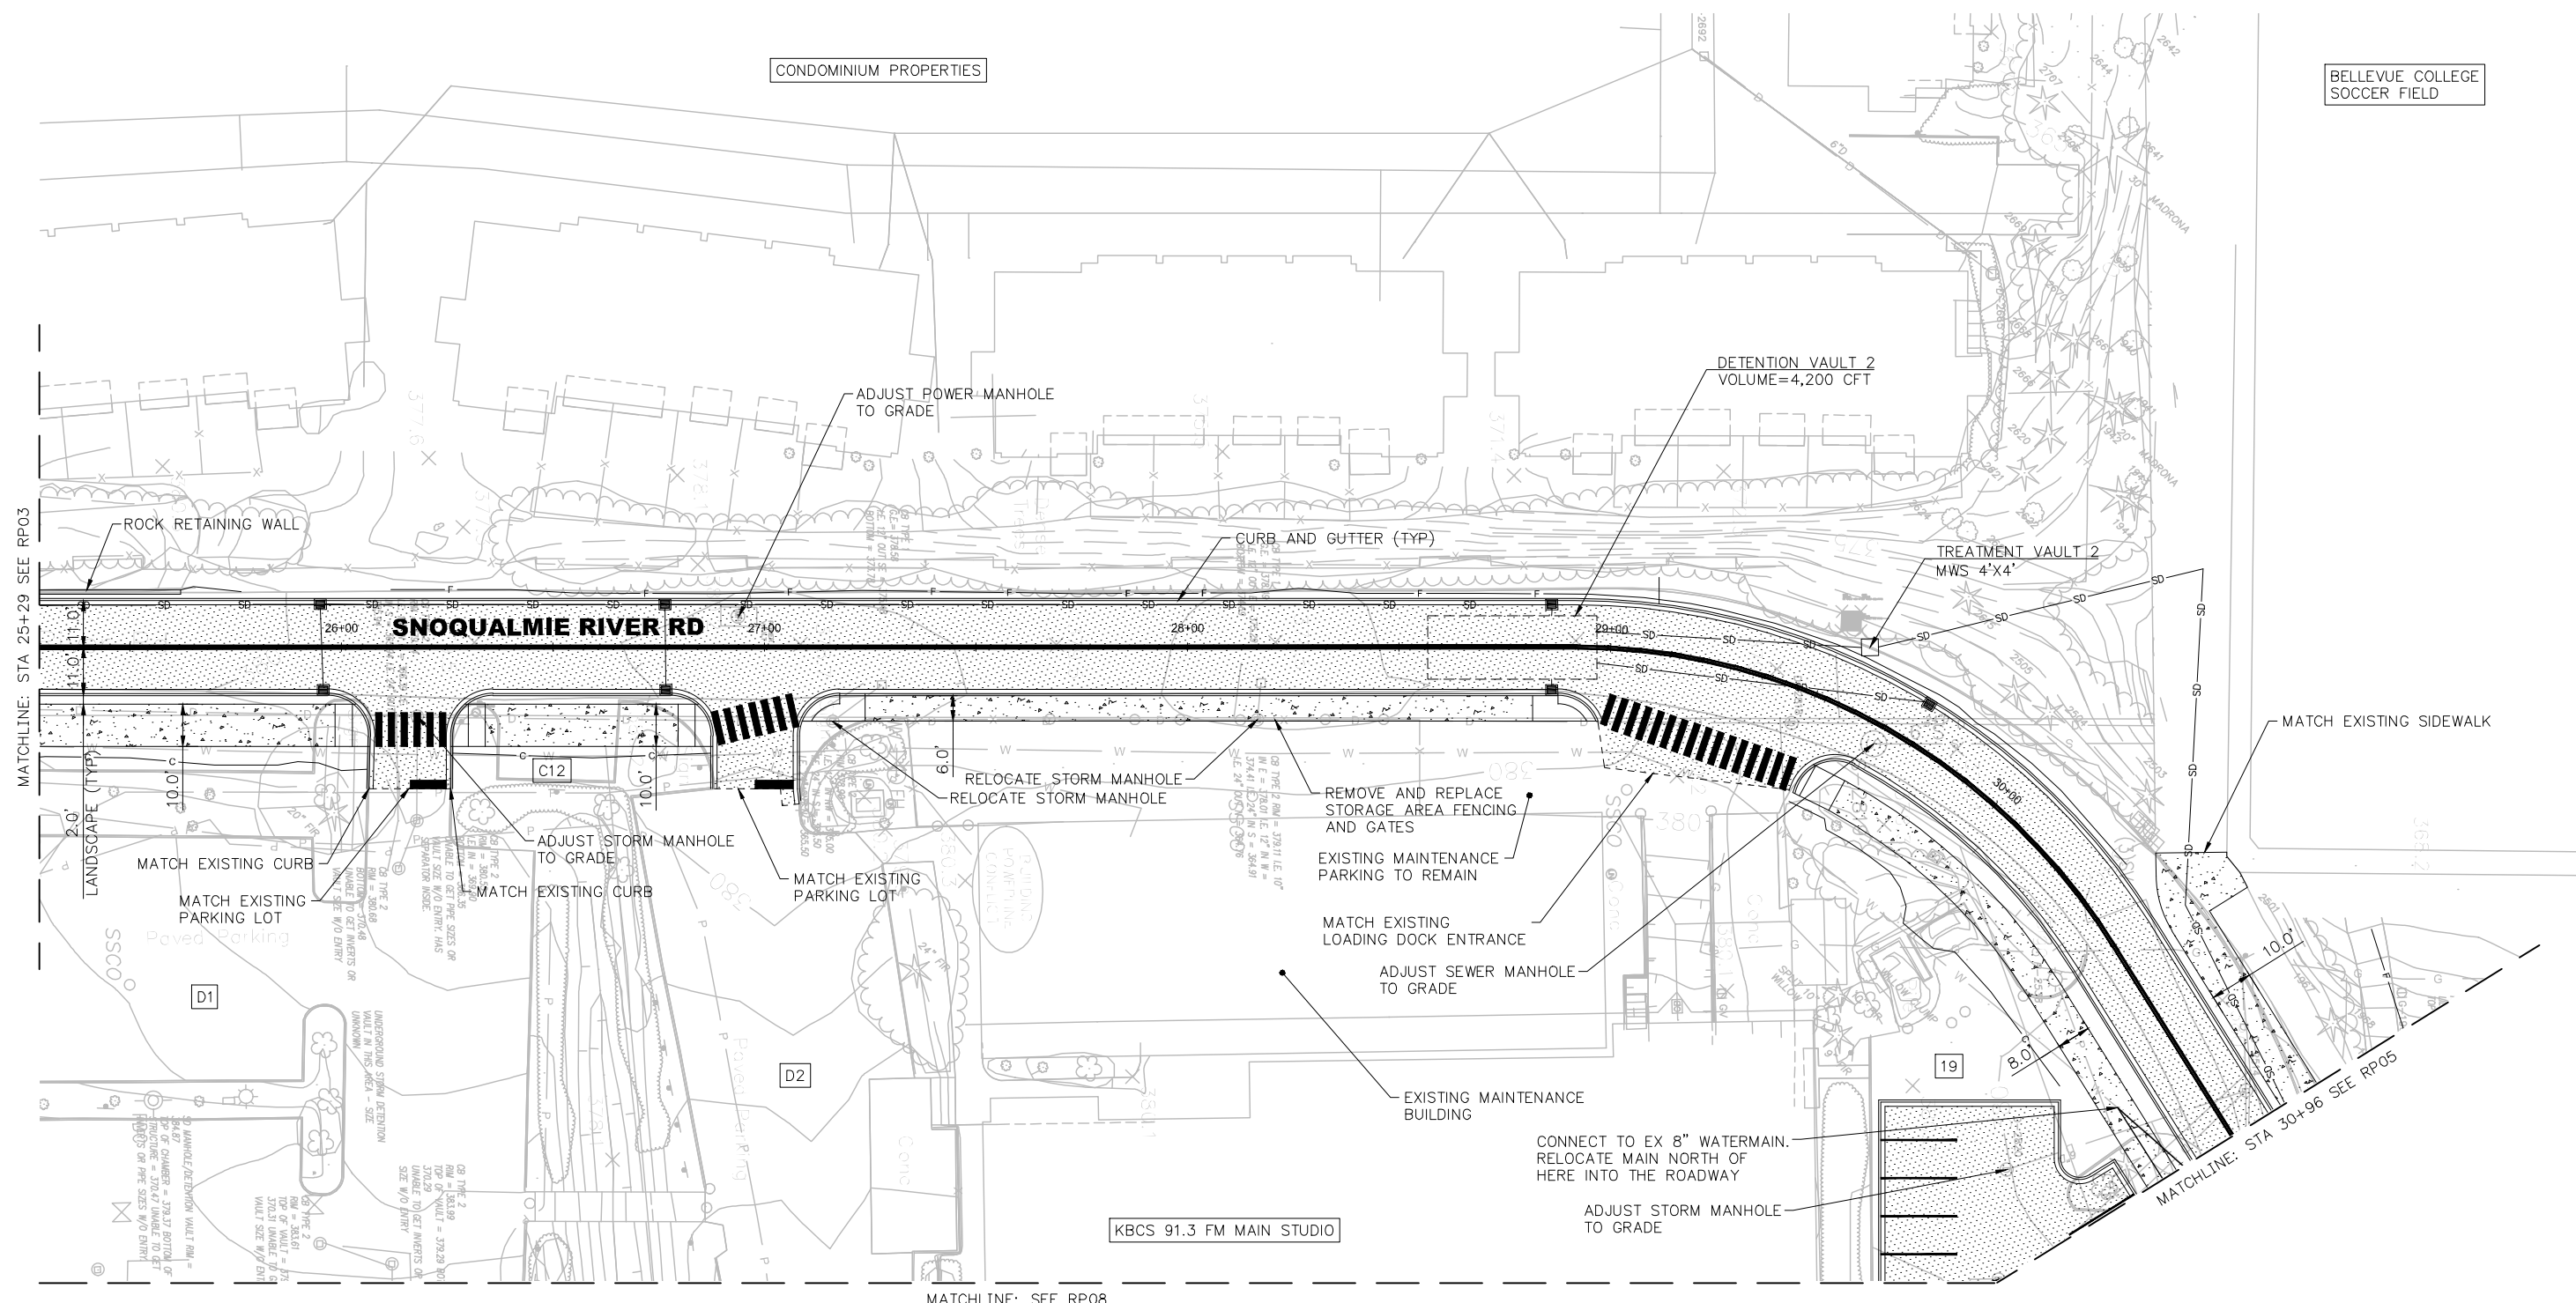

**LEGEND**

- FULL DEPTH HMA PAVEMENT
- CONCRETE SIDEWALK
- HMA OVERLAY
- CUT LINE
- FILL LINE
- SAWCUT LINE
- STORM SEWER
- CATCH BASIN TYPE 1
- PARKING LOT NUMBER
- WATER PIPE

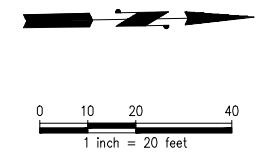

**10% DESIGN - NOT FOR CONSTRUCTION**

NO.	DATE	BY	APPR.	REVISIONS


Approved By			
Name	XX/XX	J. EWING	10/2020
TRANSPORTATION DESIGN MANAGER	DATE	DESIGNED BY	DATE
Name	XX/XX	S. BULL	10/2020
PROJECT MANAGER	DATE	DRAWN BY	DATE
Name	XX/XX	J. MATTHEWS	10/2020
	DATE	CHECKED BY	DATE



**BELLEVUE COLLEGE CONNECTOR  
10% DESIGN**


ROADWAY PLAN	
RP04	SHT <u>4</u> OF <u>10</u>

Oct 30, 2020 - 9:50am  
 z:\2000001-2009999\2000715 C&B TO 19 Bellevue Connector\CAD\Design\IPC\_SHEET.dwg  
 abull

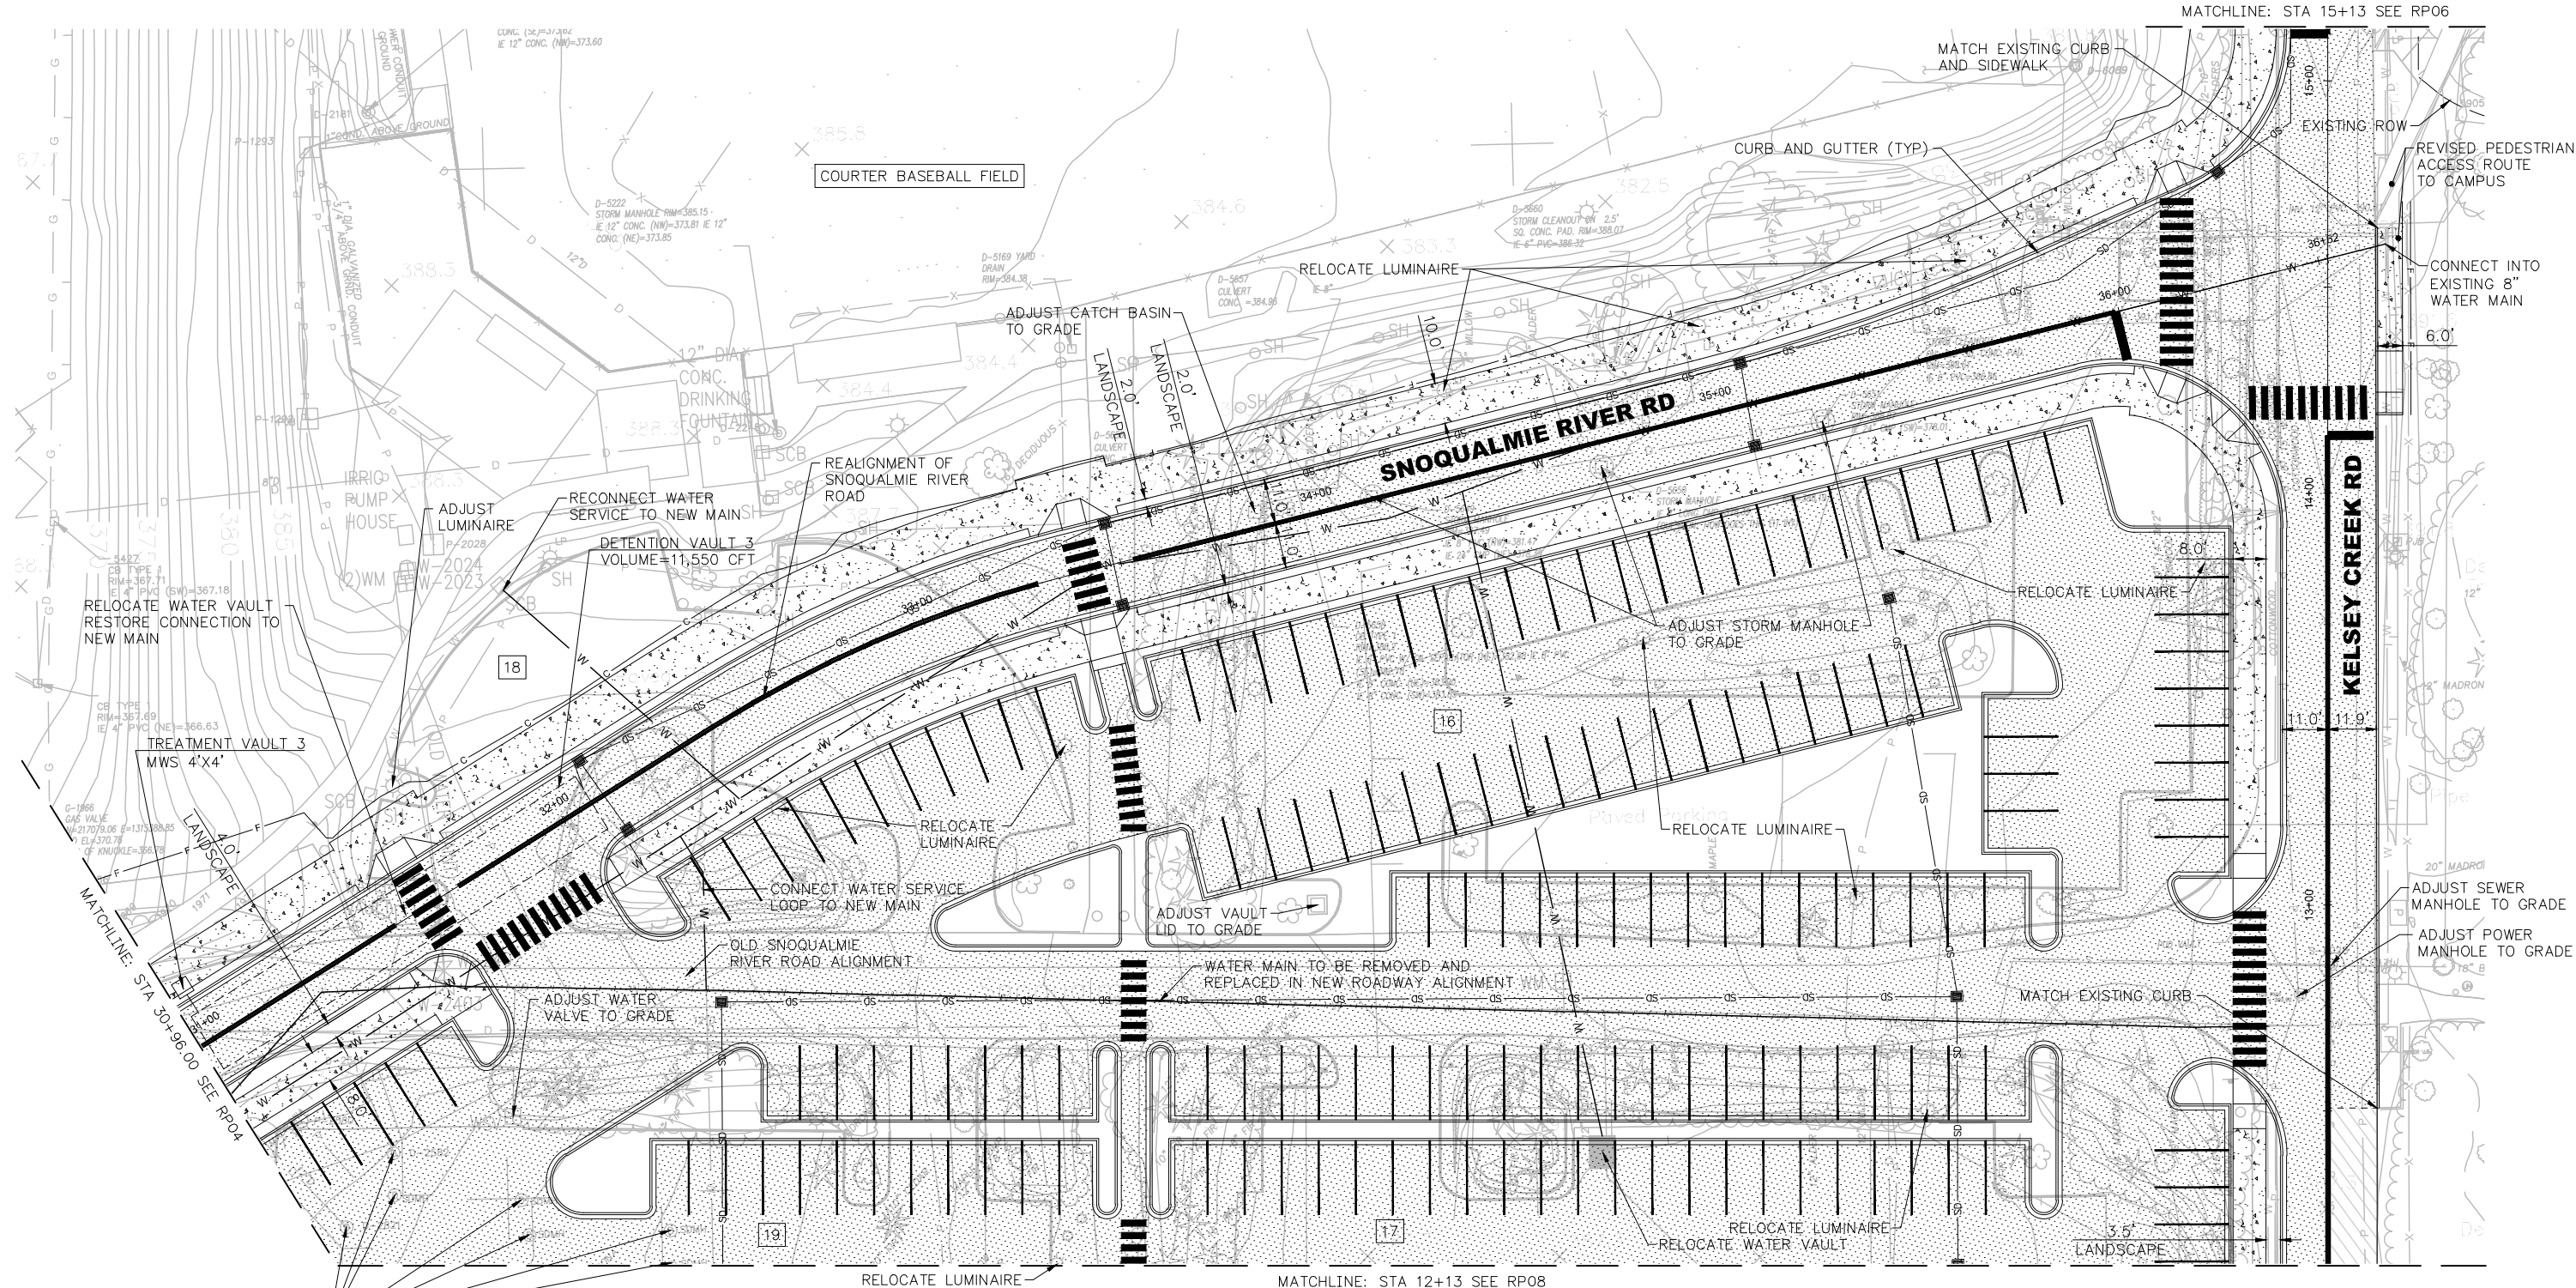

**LEGEND**

	FULL DEPTH HMA PAVEMENT		CUT LINE		PARKING LOT NUMBER
	CONCRETE SIDEWALK		FILL LINE		WATER PIPE
	HMA OVERLAY		SAWCUT LINE		
			STORM SEWER		
			CATCH BASIN TYPE 1		

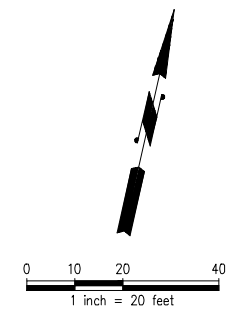

**10% DESIGN - NOT FOR CONSTRUCTION**

NO.	DATE	BY	APPR.	REVISIONS

Approved By

Name	XX/XX	J. EWING	10/2020
TRANSPORTATION DESIGN MANAGER	DATE	DESIGNED BY	DATE
Name	XX/XX	S. BULL	10/2020
PROJECT MANAGER	DATE	DRAWN BY	DATE
Name	XX/XX	J. MATTHEWS	10/2020
	DATE	CHECKED BY	DATE




**BELLEVUE COLLEGE CONNECTOR**  
**10% DESIGN**

ROADWAY PLAN	
RP05	SHT <u>5</u> OF <u>10</u>


Z:\2000001-2009999\2000715 C&B TO 19 Bellevue Connector (CAD) Design\IPC\_SHEET.dwg

Oct 30, 2020 - 9:51 am abull

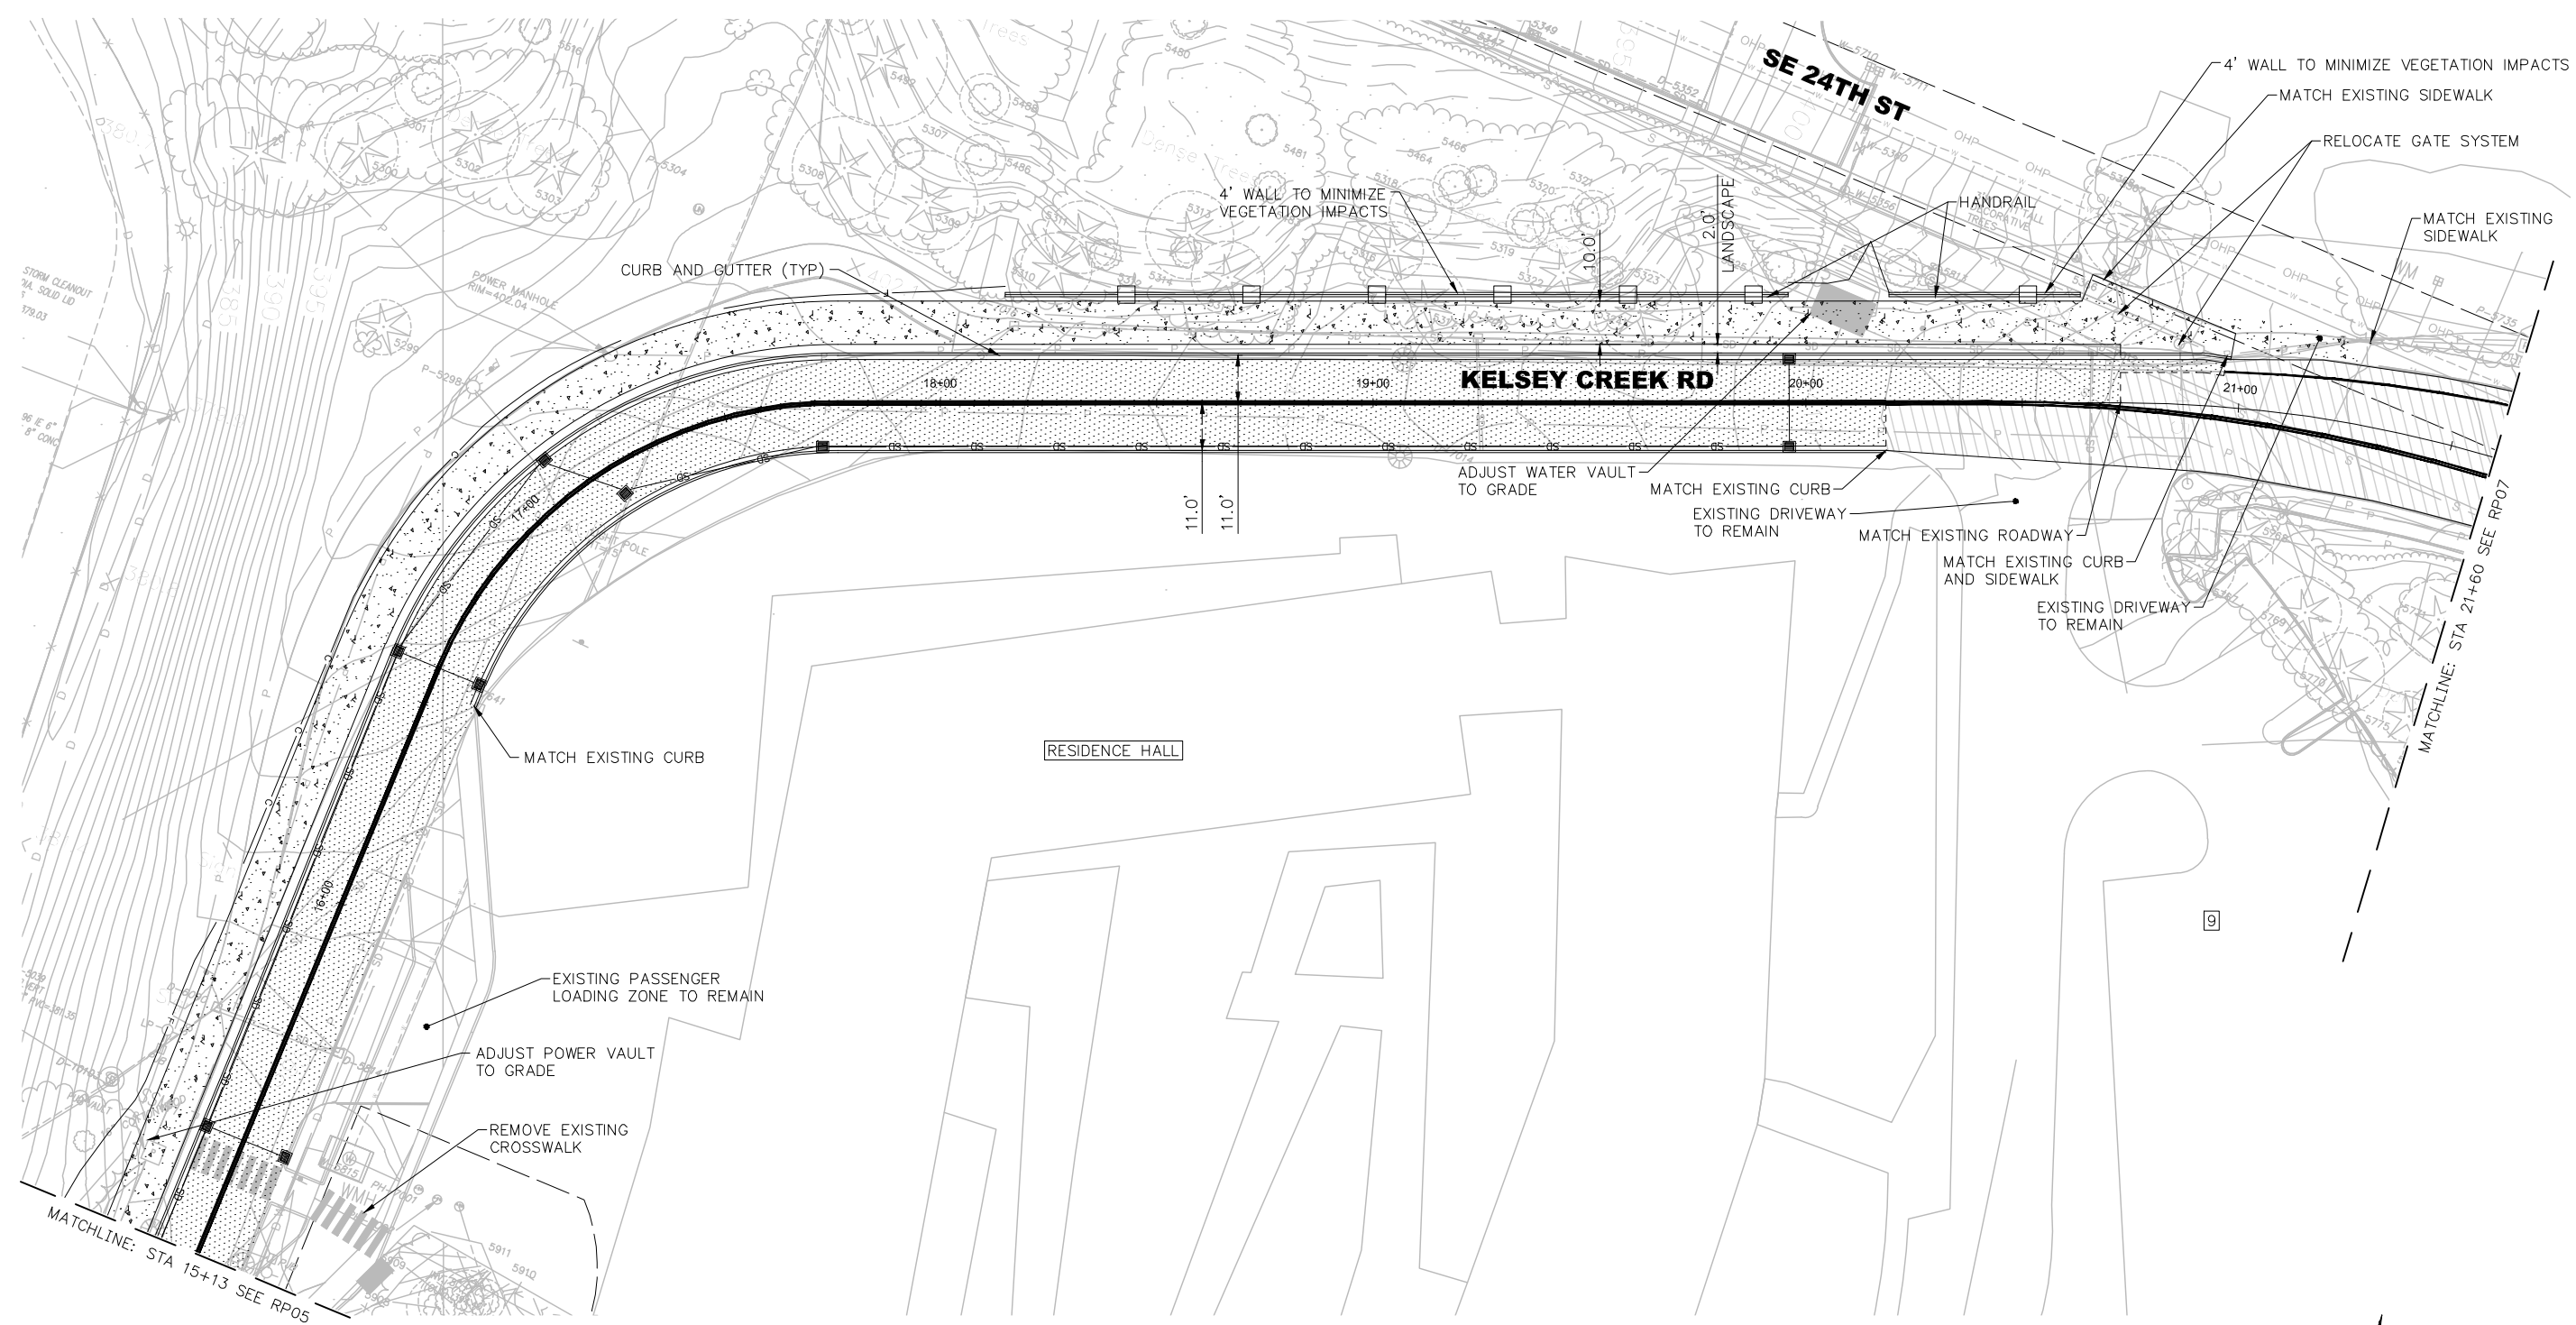

**LEGEND**

- FULL DEPTH HMA PAVEMENT
- CONCRETE SIDEWALK
- HMA OVERLAY
- CUT LINE
- FILL LINE
- SAWCUT LINE
- STORM SEWER
- CATCH BASIN TYPE 1
- PARKING LOT NUMBER
- WATER PIPE

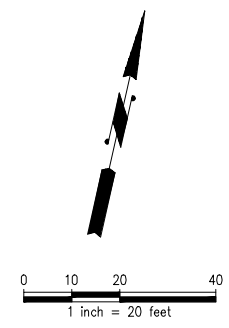

**10% DESIGN - NOT FOR CONSTRUCTION**

NO.	DATE	BY	APPR.	REVISIONS

Approved By			
Name	XX/XX	J. EWING	10/2020
TRANSPORTATION DESIGN MANAGER	DATE	DESIGNED BY	DATE
Name	XX/XX	S. BULL	10/2020
PROJECT MANAGER	DATE	DRAWN BY	DATE
Name	XX/XX	J. MATTHEWS	10/2020
	DATE	CHECKED BY	DATE




BELLEVUE COLLEGE CONNECTOR  
10% DESIGN

ROADWAY PLAN	
RP06	SHT <u>6</u> OF <u>10</u>


Z:\2000001-2009999\2000715 CoB TO 19 Bellevue Connector (CAD) Design\BCC\_SHEET.dwg

Oct 30, 2020 - 9:52am abull

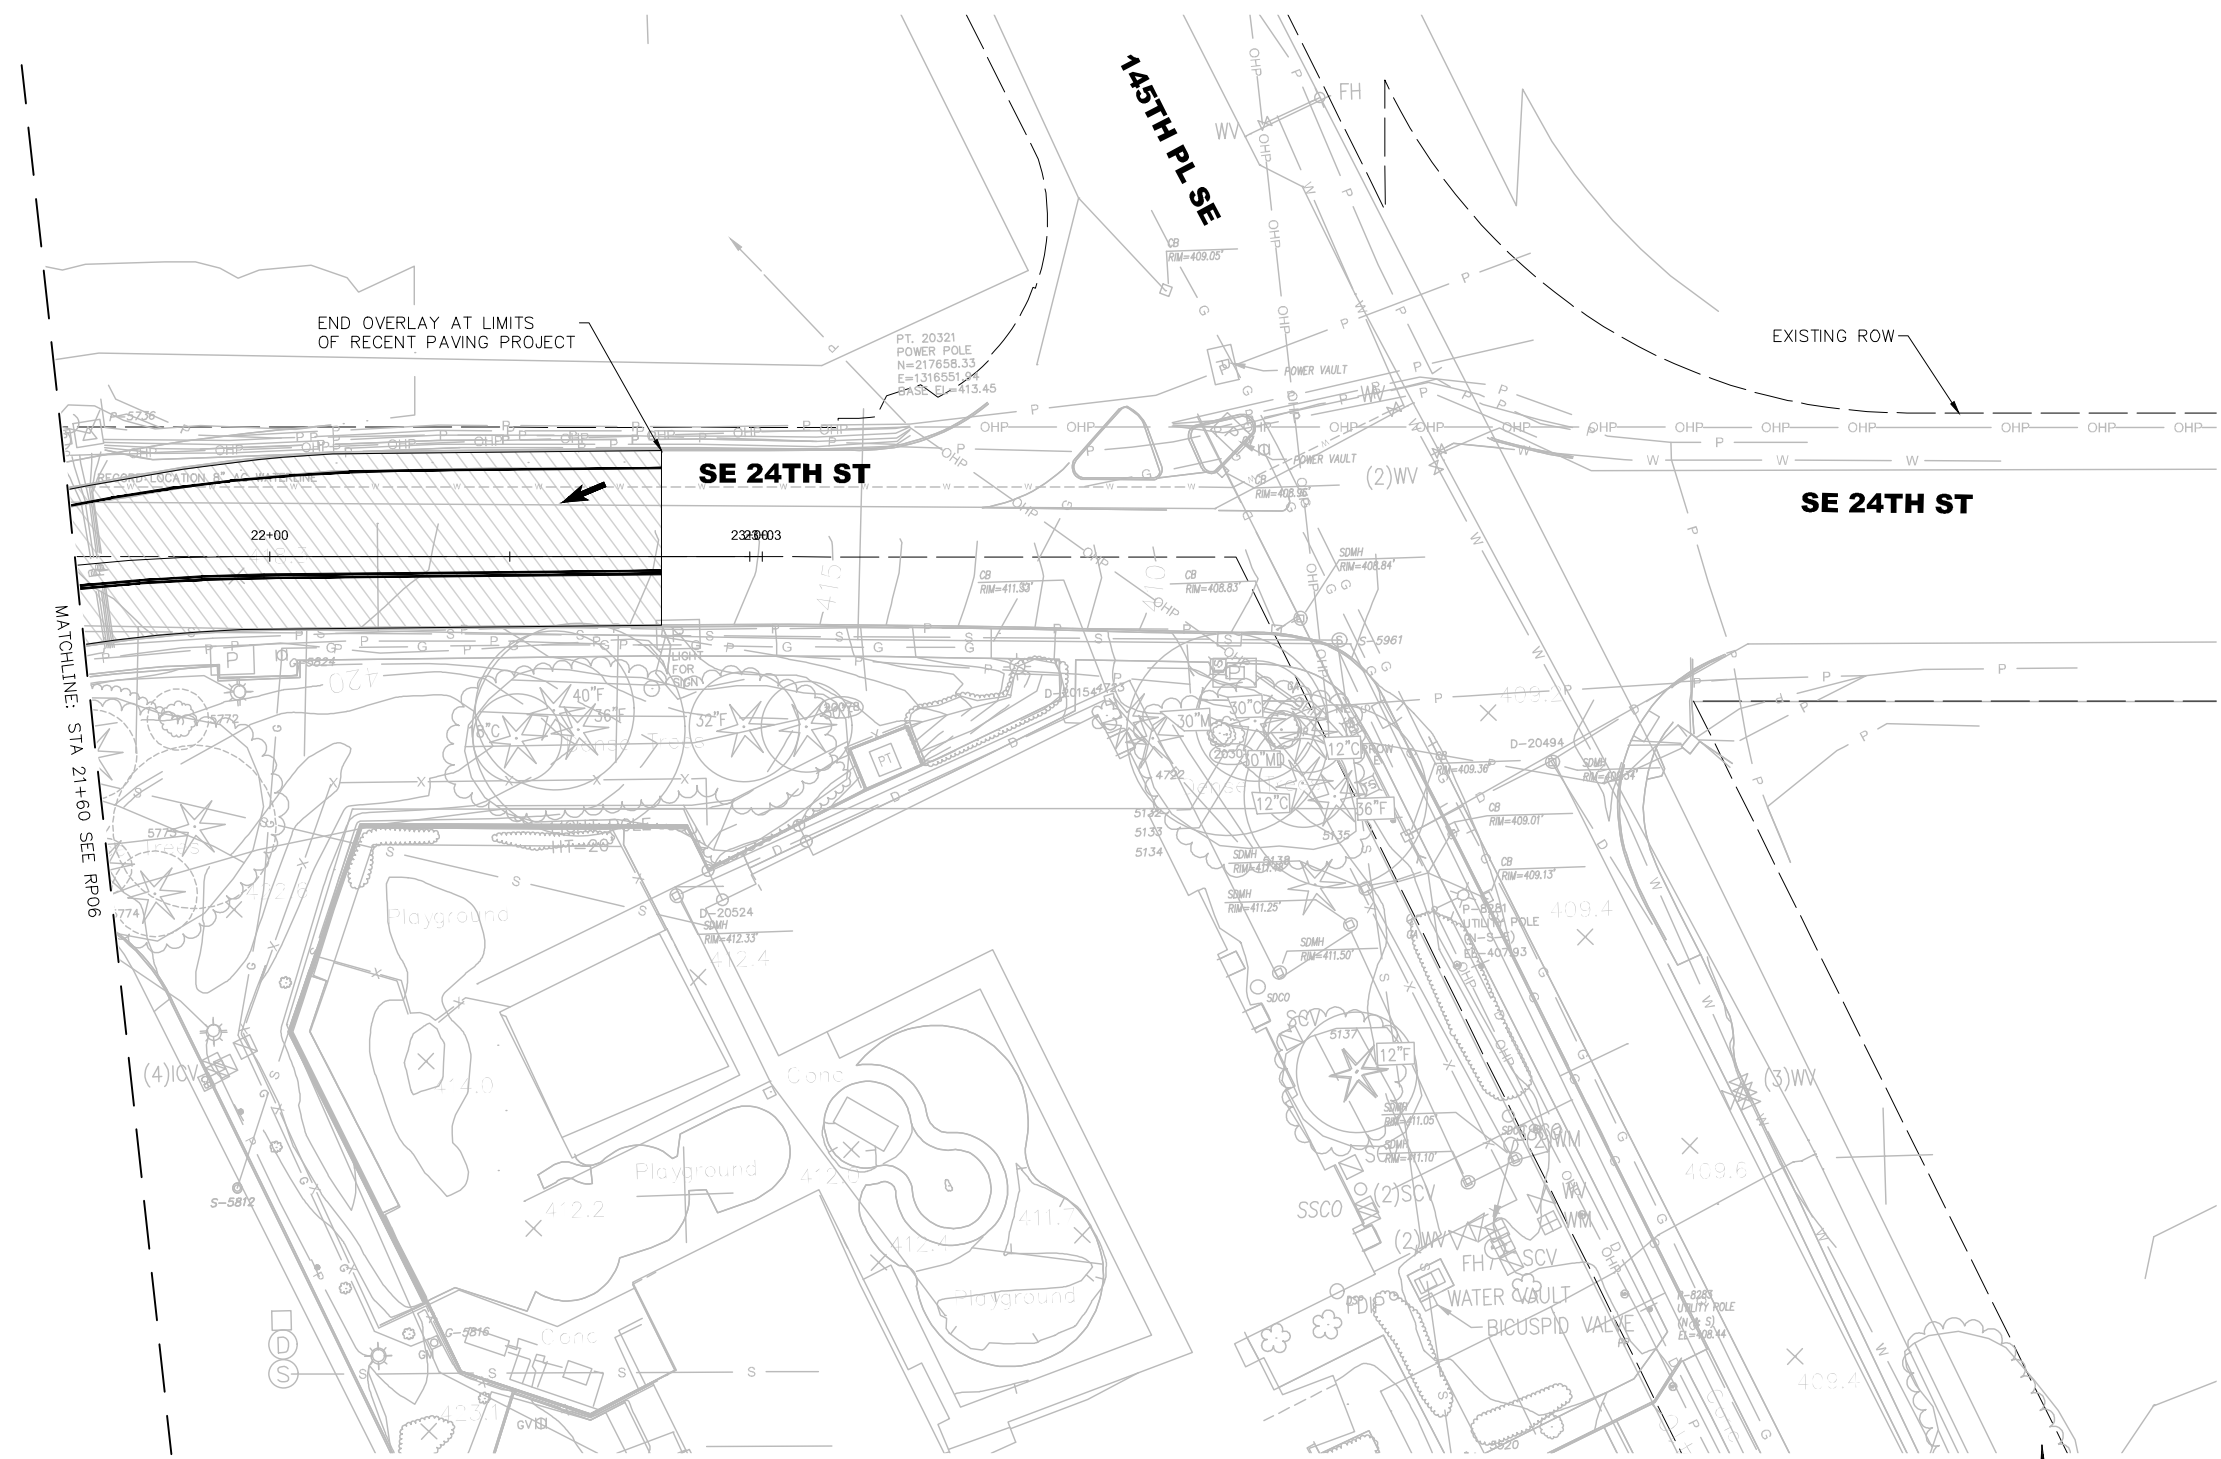

**LEGEND**

- FULL DEPTH HMA PAVEMENT
- CONCRETE SIDEWALK
- HMA OVERLAY
- CUT LINE
- FILL LINE
- SAWCUT LINE
- STORM SEWER
- CATCH BASIN TYPE 1
- PARKING LOT NUMBER
- WATER PIPE

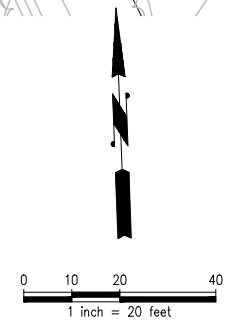

**10% DESIGN - NOT FOR CONSTRUCTION**

NO.	DATE	BY	APPR.	REVISIONS

Approved By			
Name	XX/XX	J. EWING	10/2020
TRANSPORTATION DESIGN MANAGER	DATE	DESIGNED BY	DATE
Name	XX/XX	S. BULL	10/2020
PROJECT MANAGER	DATE	DRAWN BY	DATE
Name	XX/XX	J. MATTHEWS	10/2020
	DATE	CHECKED BY	DATE



**BELLEVUE COLLEGE CONNECTOR  
10% DESIGN**


ROADWAY PLAN	
RP07	SHT <u>7</u> OF <u>10</u>



Z:\2000001-2009999\2000715 C&B TO 19 Bellevue Connector (CAD)\Design\IPC\_SHEET.dwg


Oct 30, 2020 - 9:52am abull

MATCHLINE: STA 12+78 SEE RP05

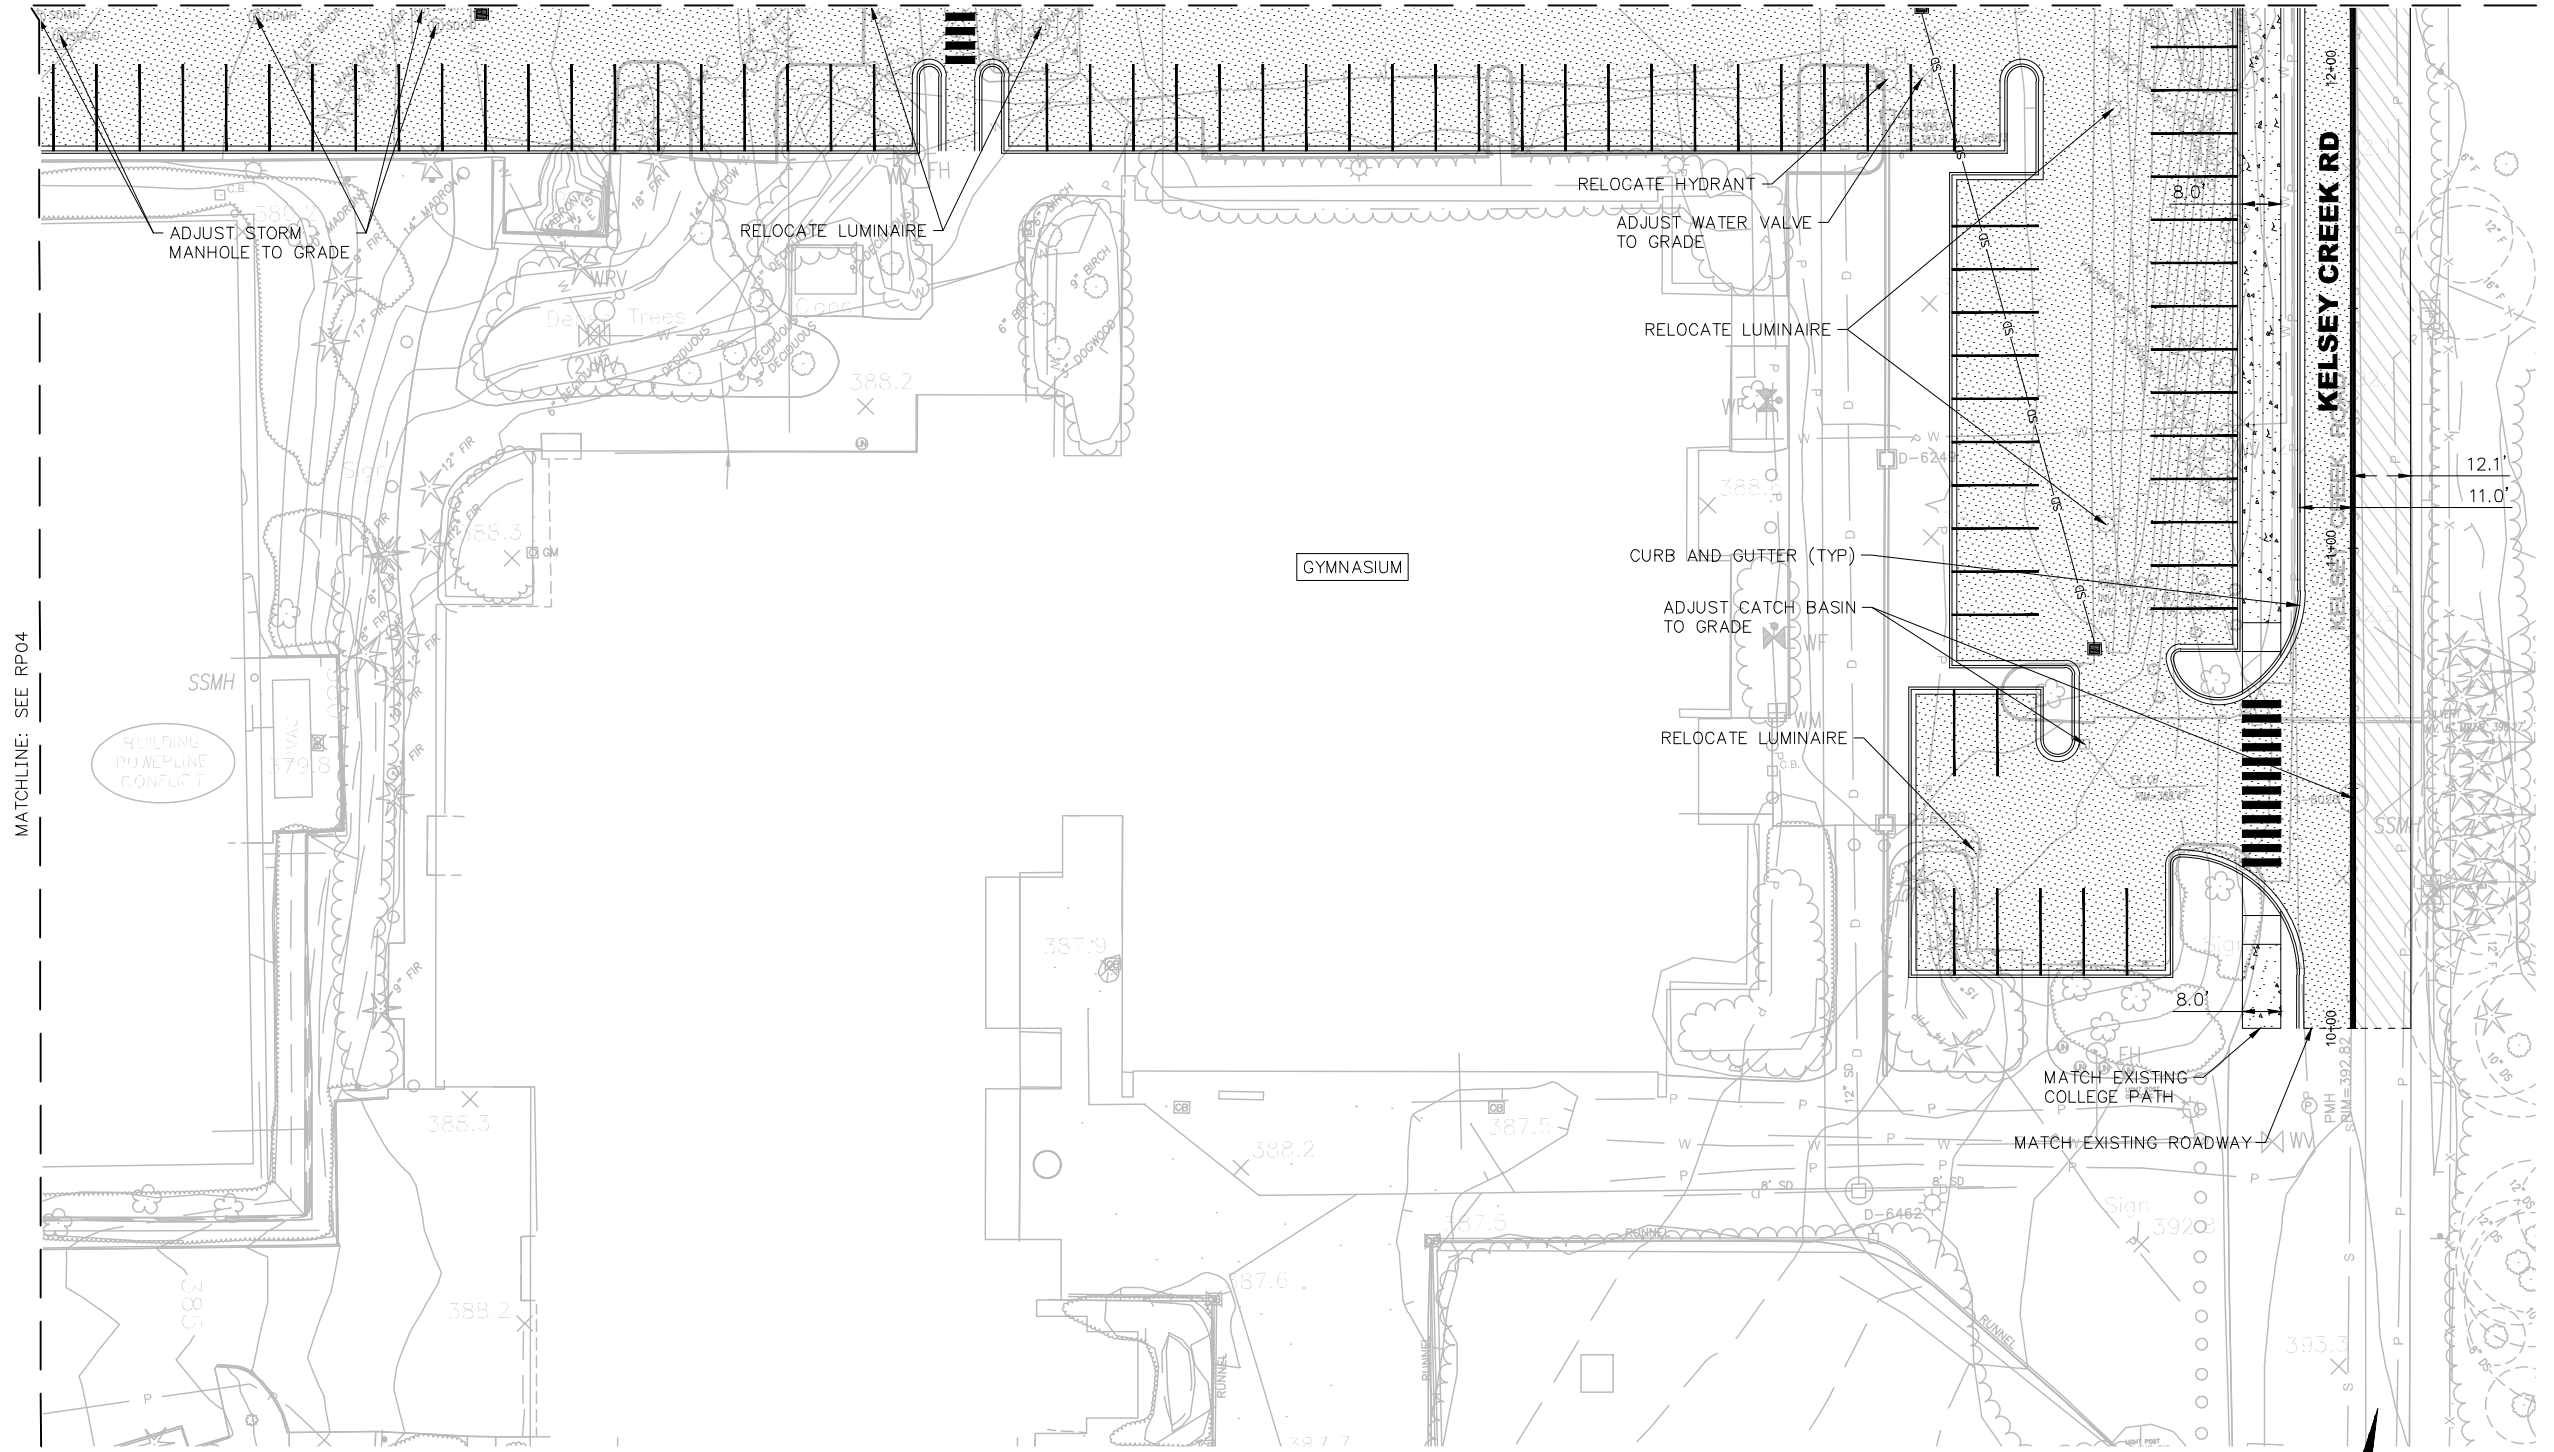

LEGEND

- FULL DEPTH HMA PAVEMENT
- CONCRETE SIDEWALK
- HMA OVERLAY
- CUT LINE
- FILL LINE
- SAWCUT LINE
- STORM SEWER
- CATCH BASIN TYPE 1
- PARKING LOT NUMBER
- WATER PIPE

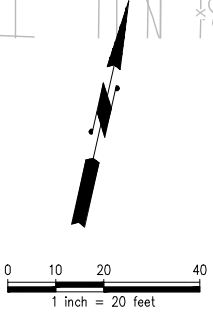

**10% DESIGN - NOT FOR CONSTRUCTION**

NO.	DATE	BY	APPR.	REVISIONS

Approved By			
Name	XX/XX	J. EWING	10/2020
TRANSPORTATION DESIGN MANAGER	DATE	DESIGNED BY	DATE
Name	XX/XX	S. BULL	10/2020
PROJECT MANAGER	DATE	DRAWN BY	DATE
Name	XX/XX	J. MATTHEWS	10/2020
	DATE	CHECKED BY	DATE






**BELLEVUE COLLEGE CONNECTOR  
10% DESIGN**

ROADWAY PLAN	
RP08	SHT <u>8</u> OF <u>10</u>


Z:\2000001-2009999\2000715 CoB TO 19 Bellevue Connector\CAD\Design\IPC\_SHEET.dwg

Oct 30, 2020 - 9:53am abull

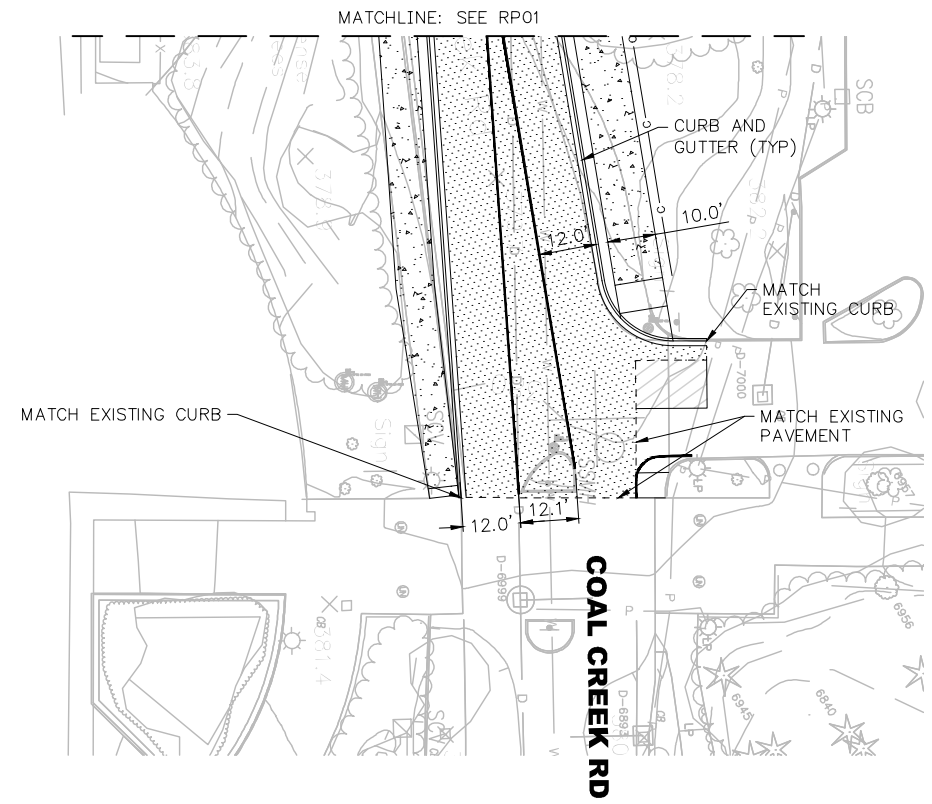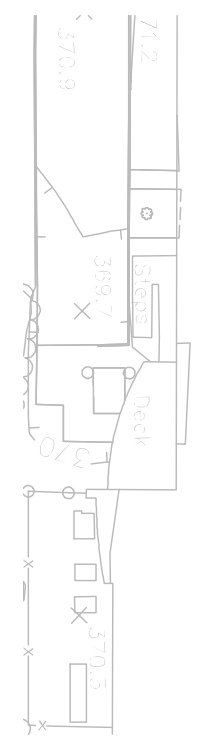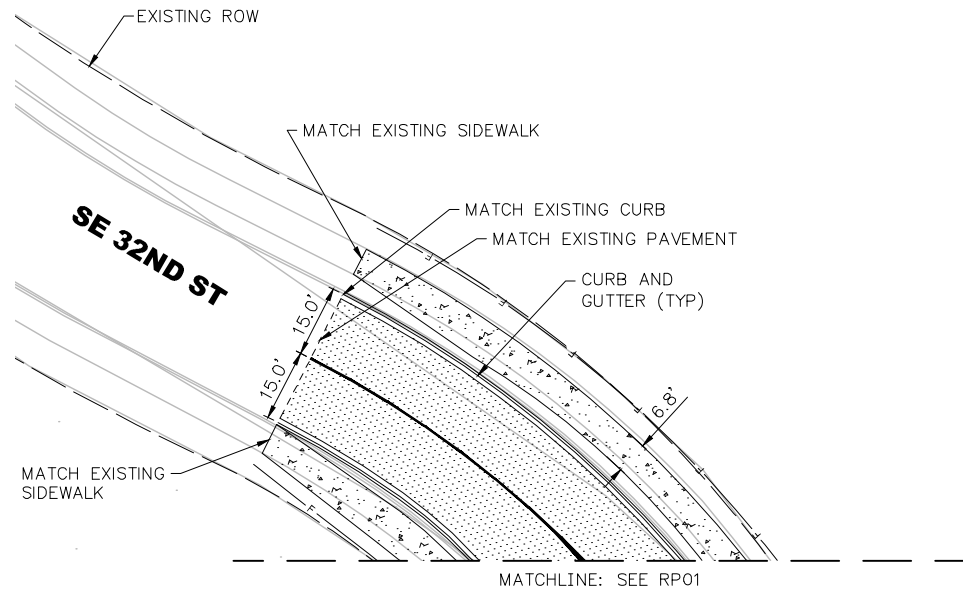

**LEGEND**

- FULL DEPTH HMA PAVEMENT
- CONCRETE SIDEWALK
- HMA OVERLAY
- CUT LINE
- FILL LINE
- SAWCUT LINE
- STORM SEWER
- CATCH BASIN TYPE 1
- PARKING LOT NUMBER
- WATER PIPE

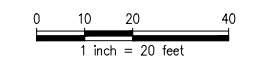

**10% DESIGN - NOT FOR CONSTRUCTION**

NO.	DATE	BY	APPR.	REVISIONS

Approved By			
Name	XX/XX	J. EWING	10/2020
TRANSPORTATION DESIGN MANAGER	DATE	DESIGNED BY	DATE
Name	XX/XX	S. BULL	10/2020
PROJECT MANAGER	DATE	DRAWN BY	DATE
Name	XX/XX	J. MATTHEWS	10/2020
	DATE	CHECKED BY	DATE







**BELLEVUE COLLEGE CONNECTOR**  
**10% DESIGN**

ROADWAY PLAN	
RP09	SHT <u>9</u> OF <u>10</u>

Z:\2000001-2009999\2000715 CoB TO 19 Bellevue Connector\CAD\Design\IBC\_SHEET.dwg

Oct 30, 2020 - 9:54am abull

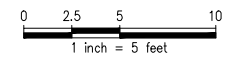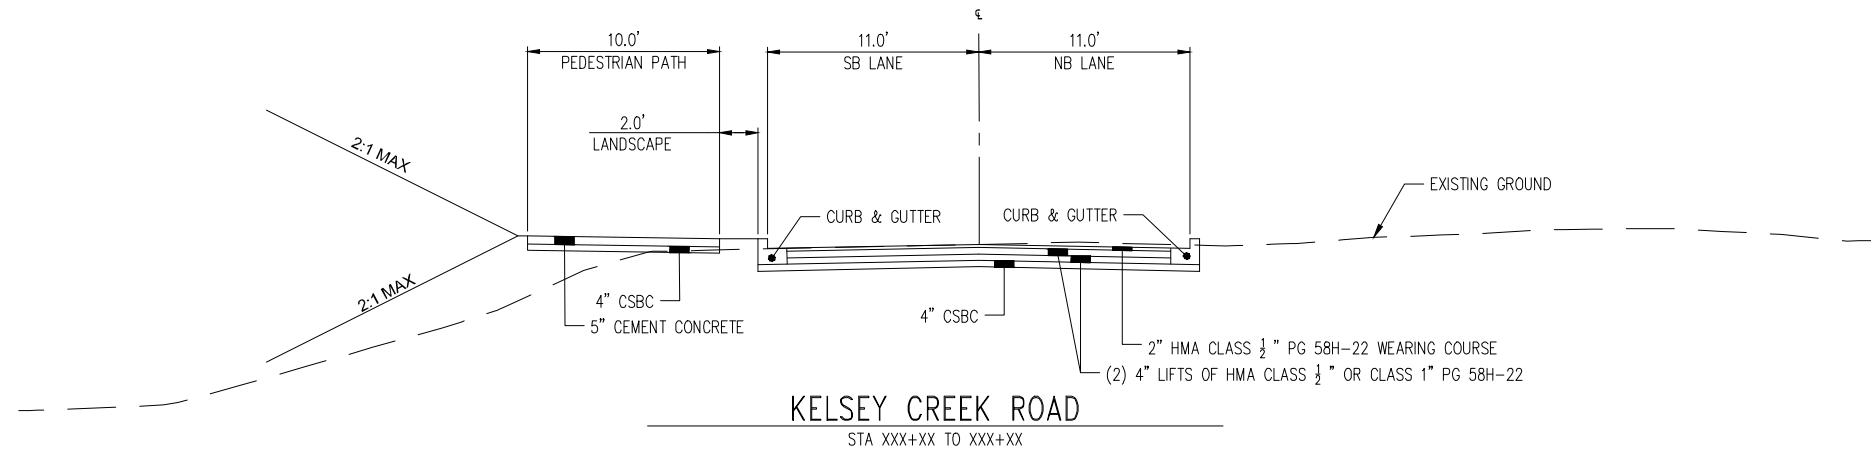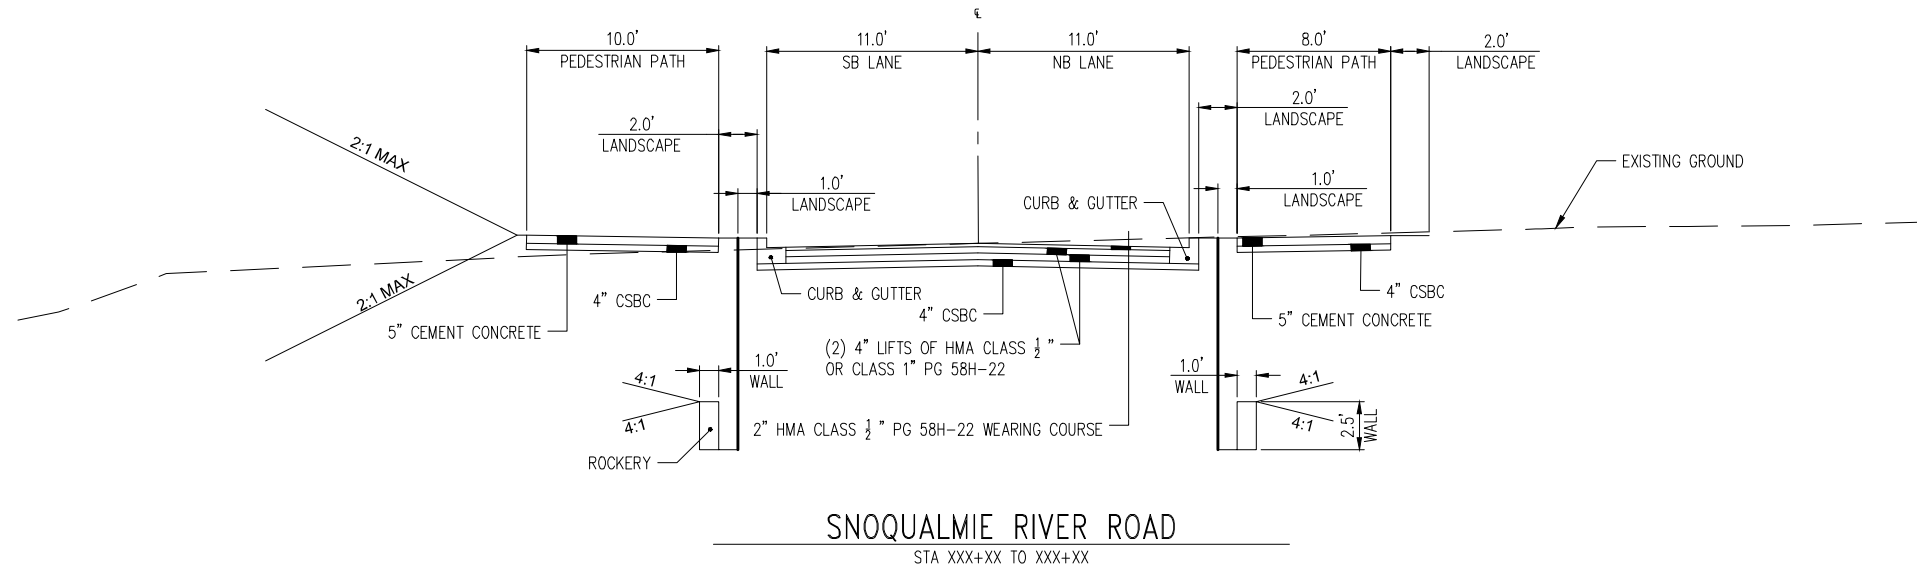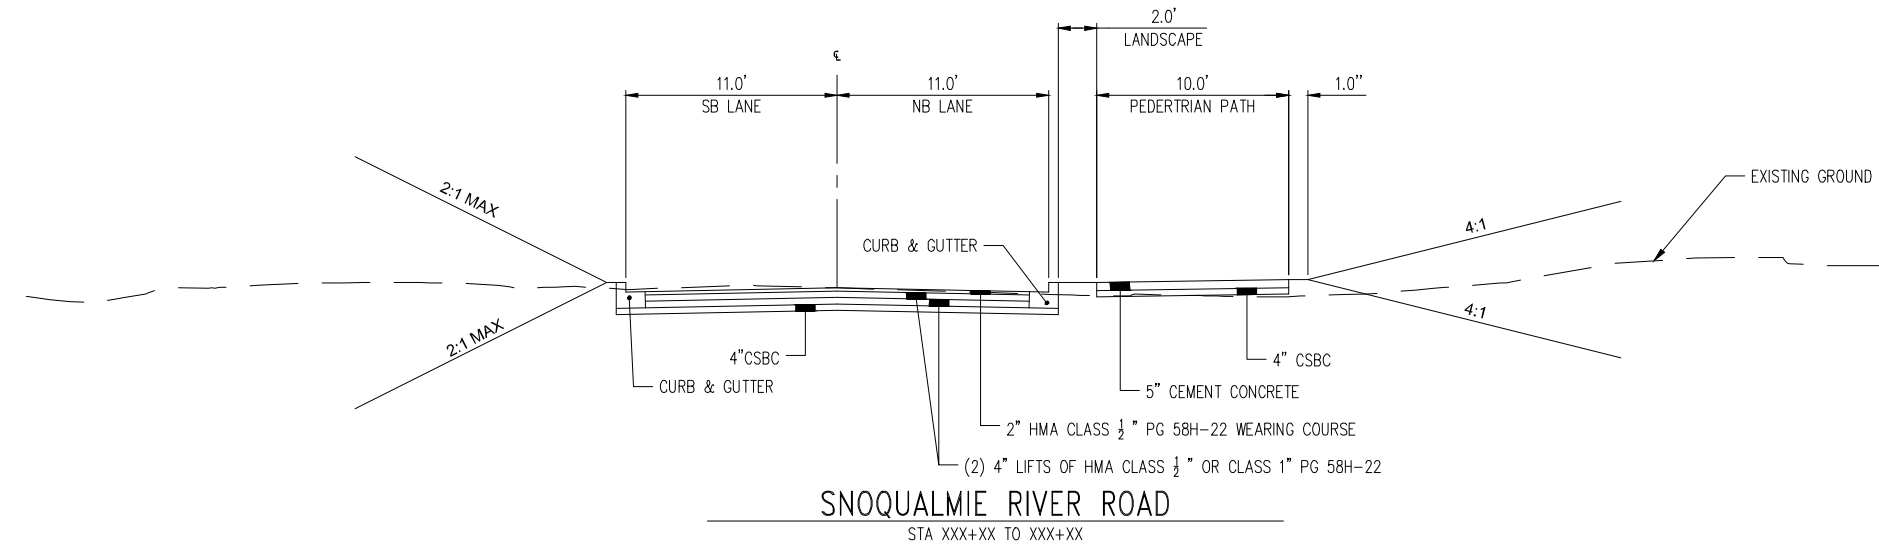

**10% DESIGN - NOT FOR CONSTRUCTION**

NO.	DATE	BY	APPR.	REVISIONS

Approved By			
Name	XX/XX	J. EWING	10/2020
TRANSPORTATION DESIGN MANAGER	DATE	DESIGNED BY	DATE
Name	XX/XX	S. BULL	10/2020
PROJECT MANAGER	DATE	DRAWN BY	DATE
Name	XX/XX	J. MATTHEWS	10/2020
	DATE	CHECKED BY	DATE



**BELLEVUE COLLEGE CONNECTOR**  
**10% DESIGN**

TYPICAL SECTIONS	
TS01	SHT <u>10</u> OF <u>10</u>