



PLAN – BIORETENTION CELL OVERFLOW
WITH PIPE CULVERT

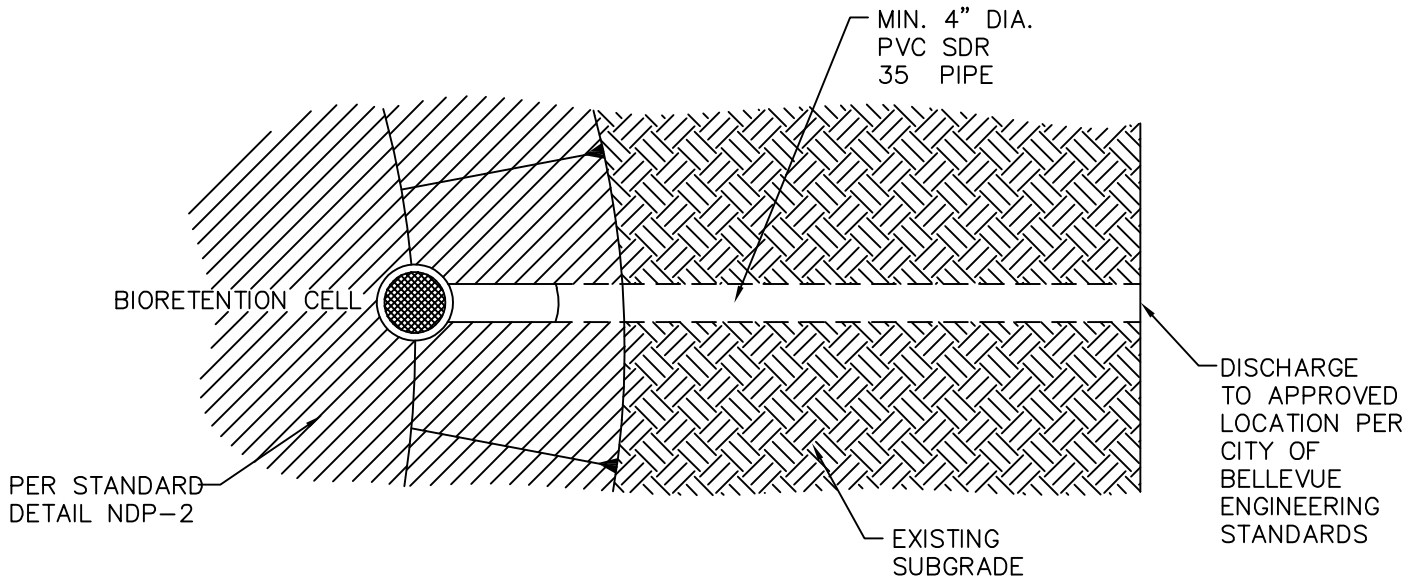

SECTION A – BIORETENTION CELL OVERFLOW
WITH PIPE CULVERT

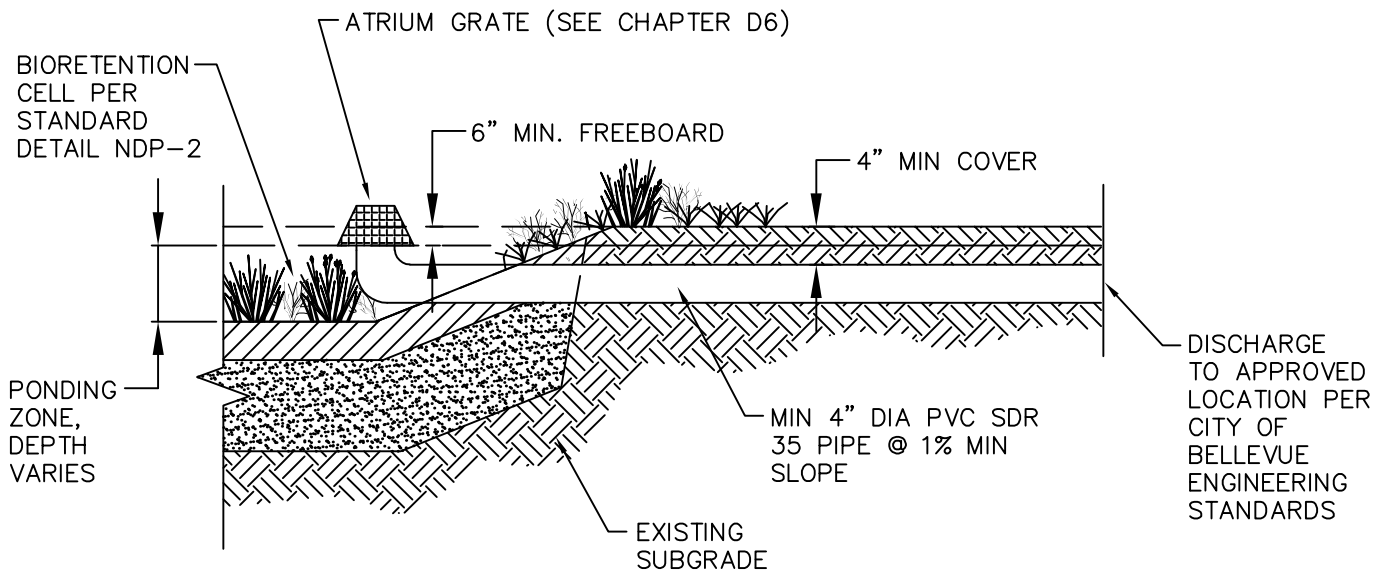

City of
Bellevue

STORM AND SURFACE
WATER UTILITY

TITLE

BIORETENTION OVERFLOW
WITH PIPE CULVERT