



PLAN — BIORETENTION CELL OVERFLOW WITH PIPE CULVERT

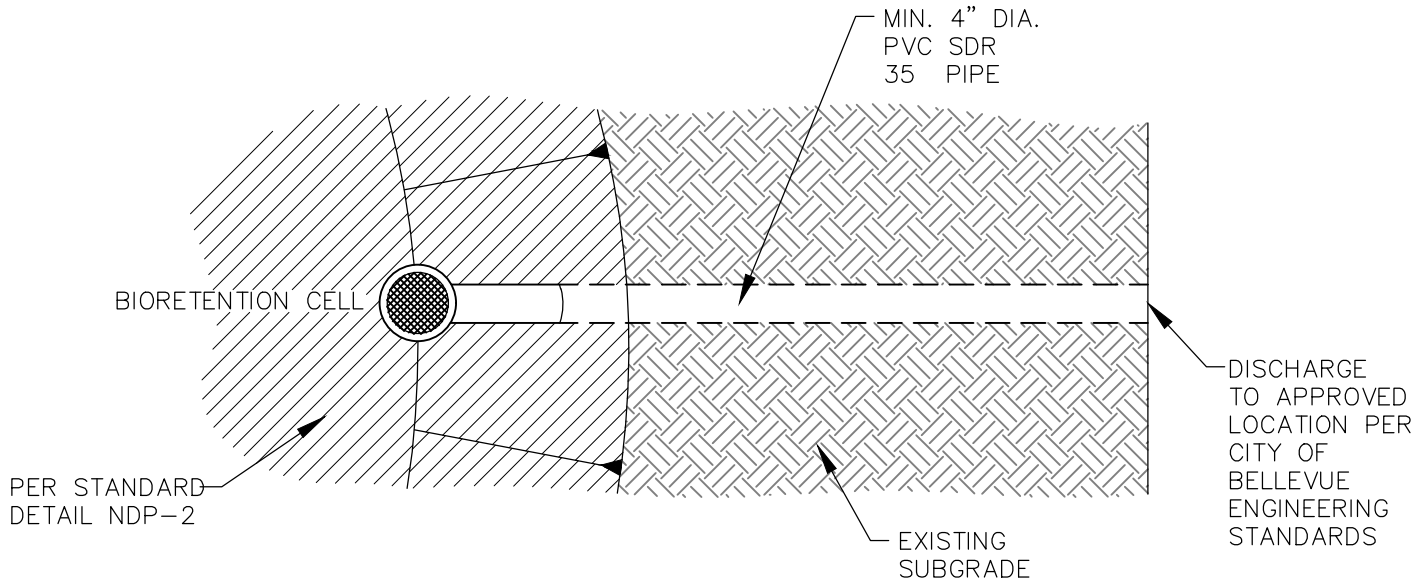

SECTION A — BIORETENTION CELL OVERFLOW WITH PIPE CULVERT

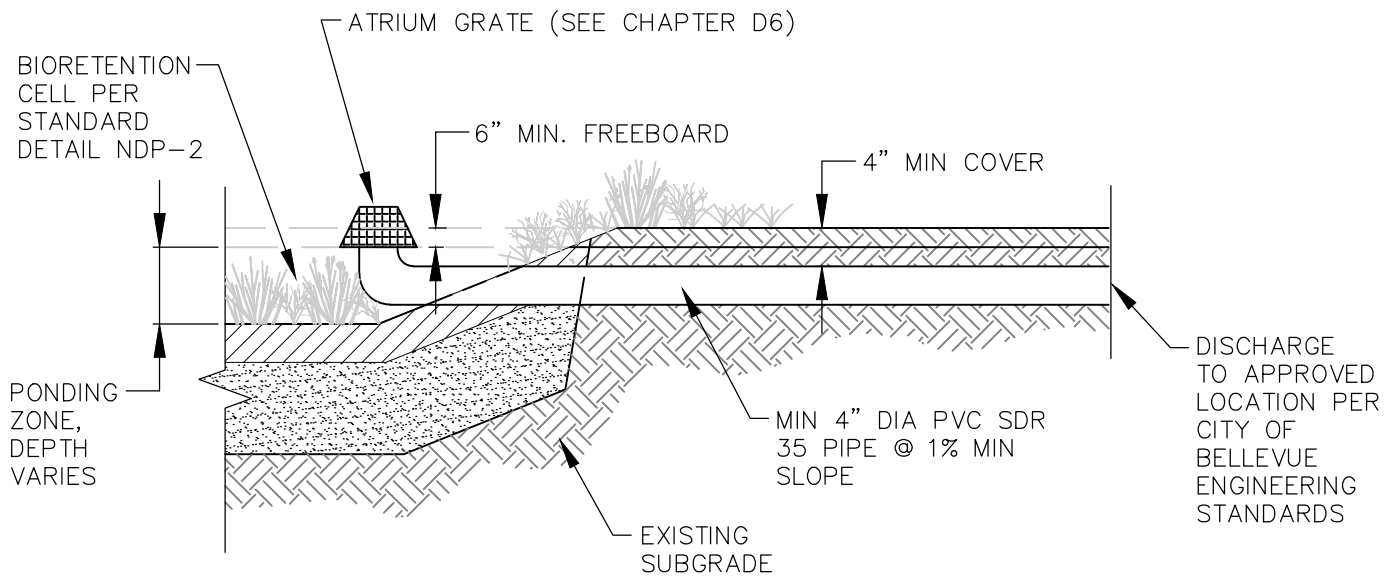

**City of
Bellevue**

STORM AND SURFACE
WATER UTILITY

TITLE

BIORETENTION OVERFLOW
WITH PIPE CULVERT