

AutoCAD 2019 Jan 08, 2020 - 12:02pm Kevin.Cronenwett X:\Bellevue_City_of\Projects\20180118 - Bellevue_Eng_Ctr-Call\001 - 100th Ave NE Roundabout\CADD\Exhibits\06 - Entry_Treatment\Alternatives\100th Ave NE - Realistic Characterization.dwg Layout Name: EX-5


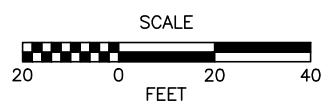


EXHIBIT DRAWING
FOR INFORMATIONAL
PURPOSES ONLY



100TH AVE NE
NE 10TH ST ROUNDABOUT

PREFERRED CONCEPT
DATE: DECEMBER 5, 2019 SHEET: 1 OF 1

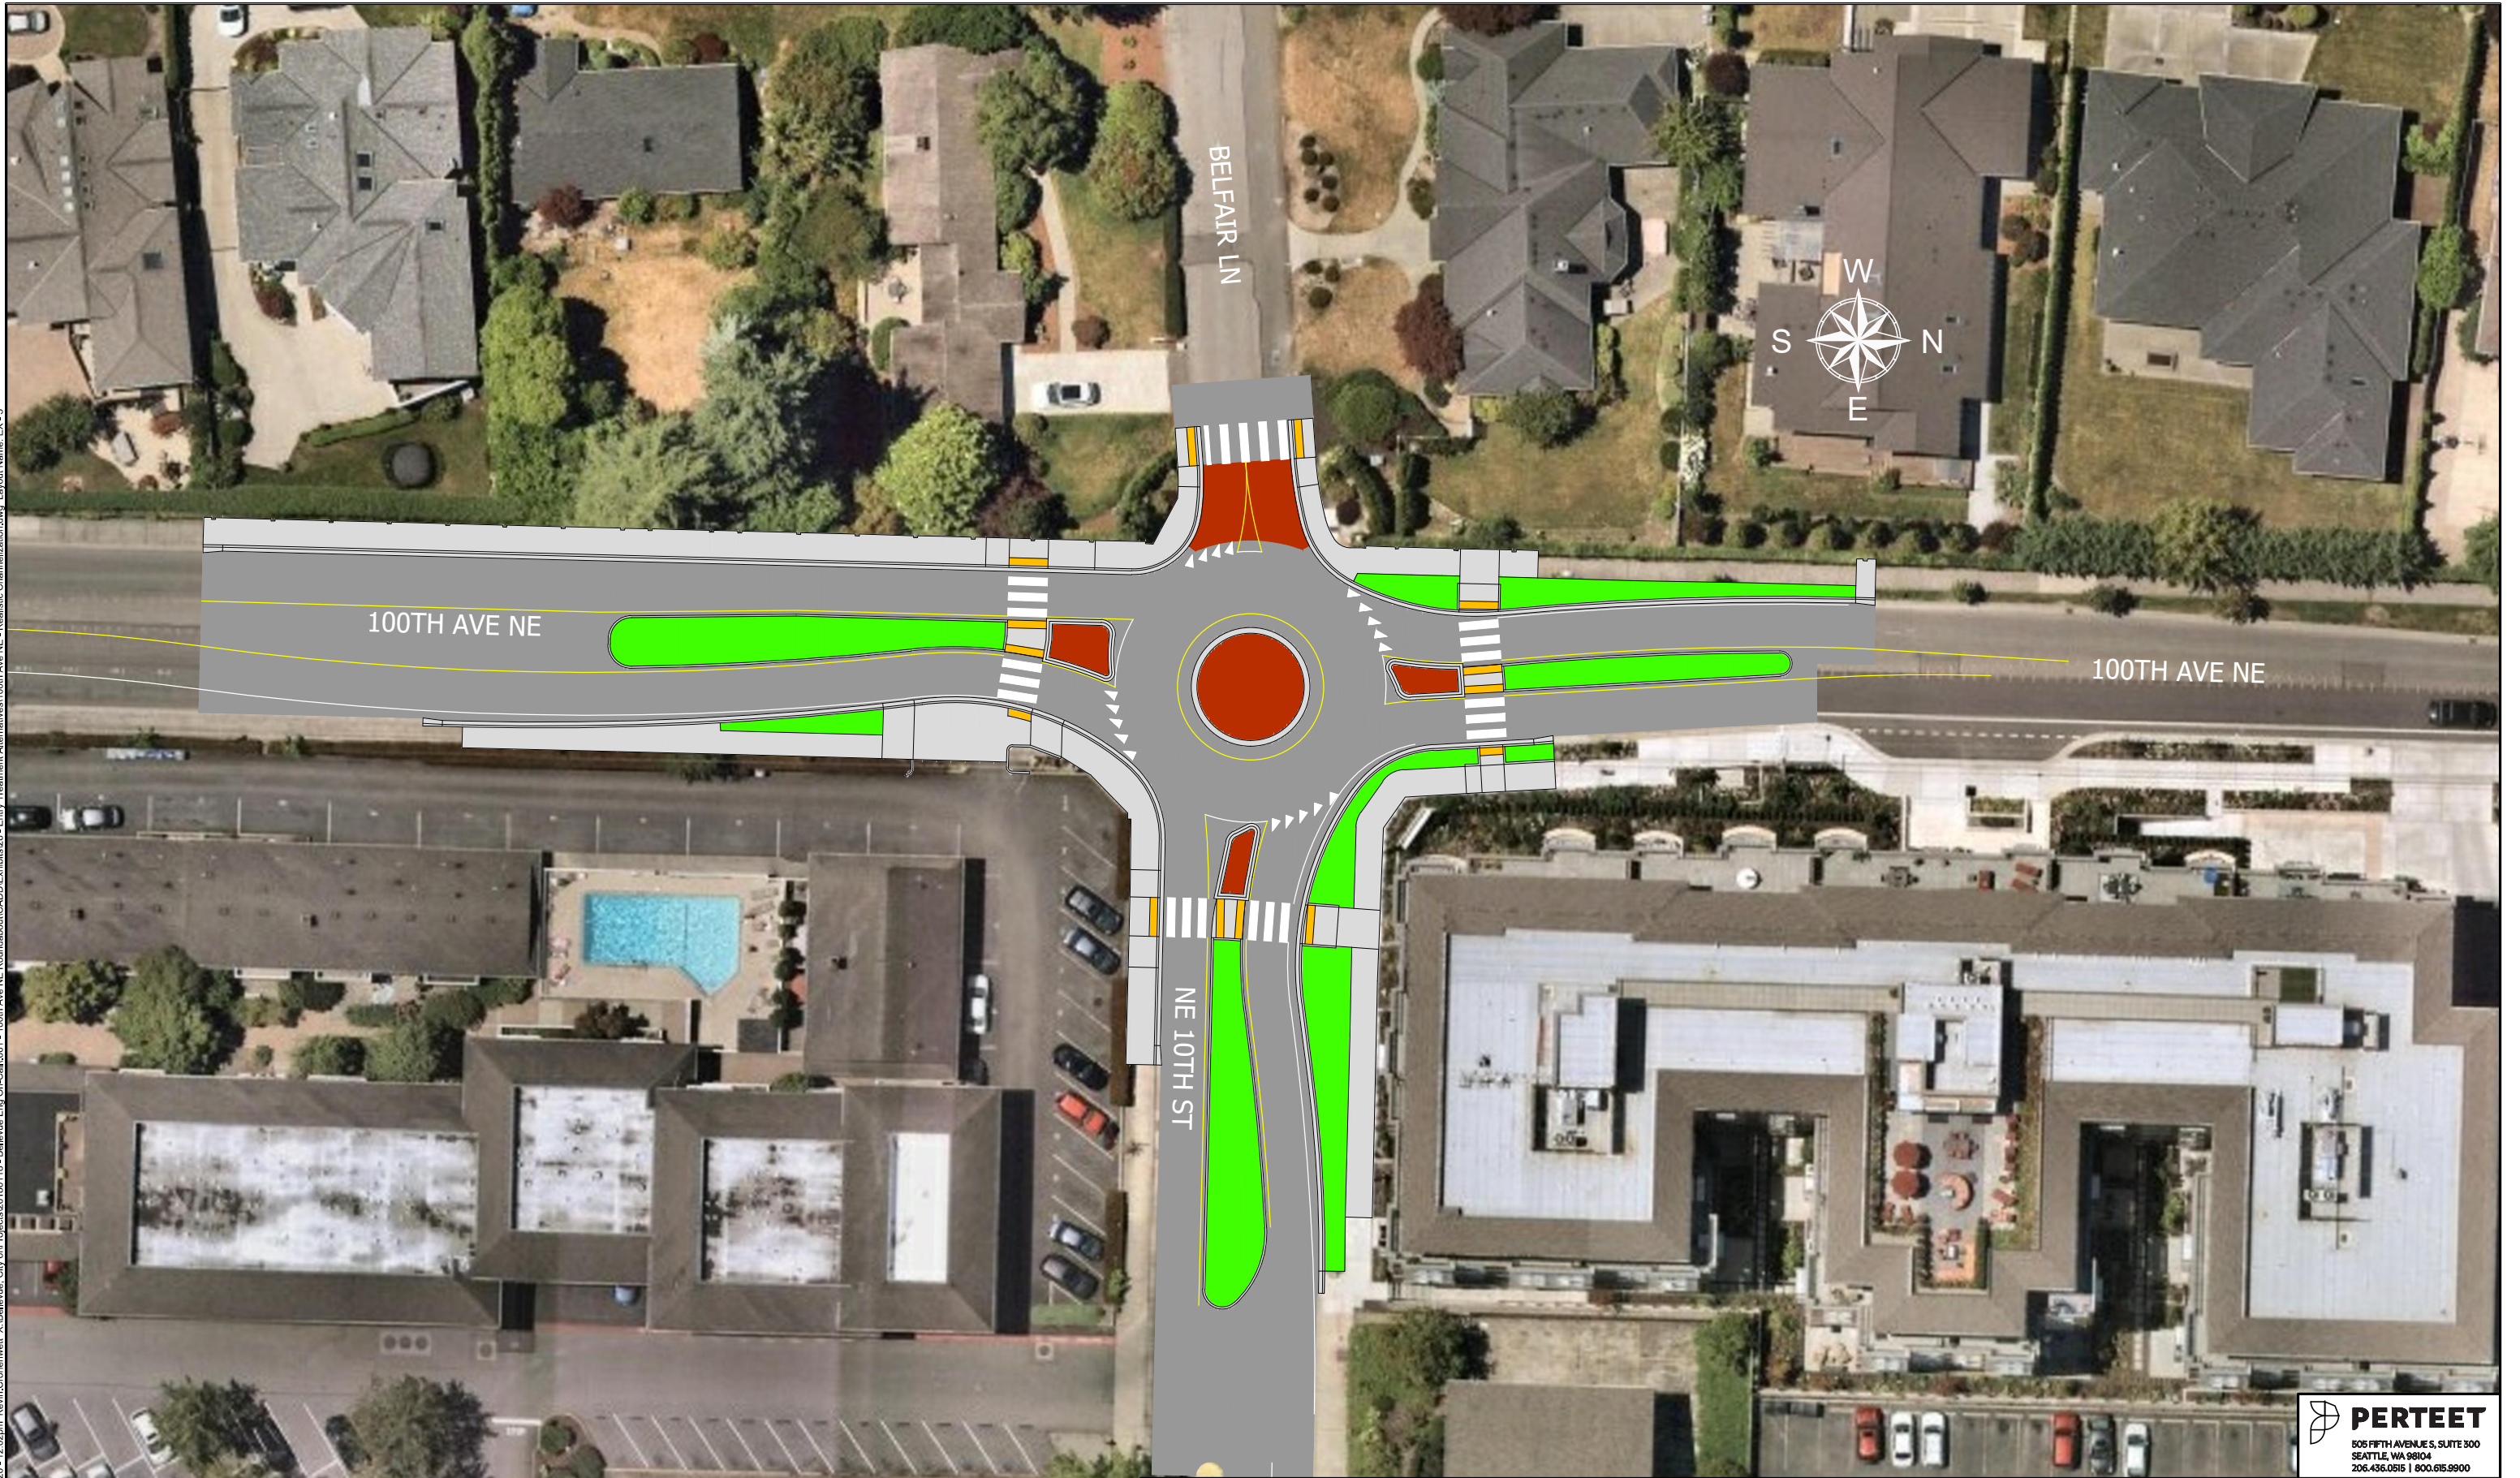