



PLAN — BIORETENTION CELL OVERFLOW
WITH PIPE CULVERT

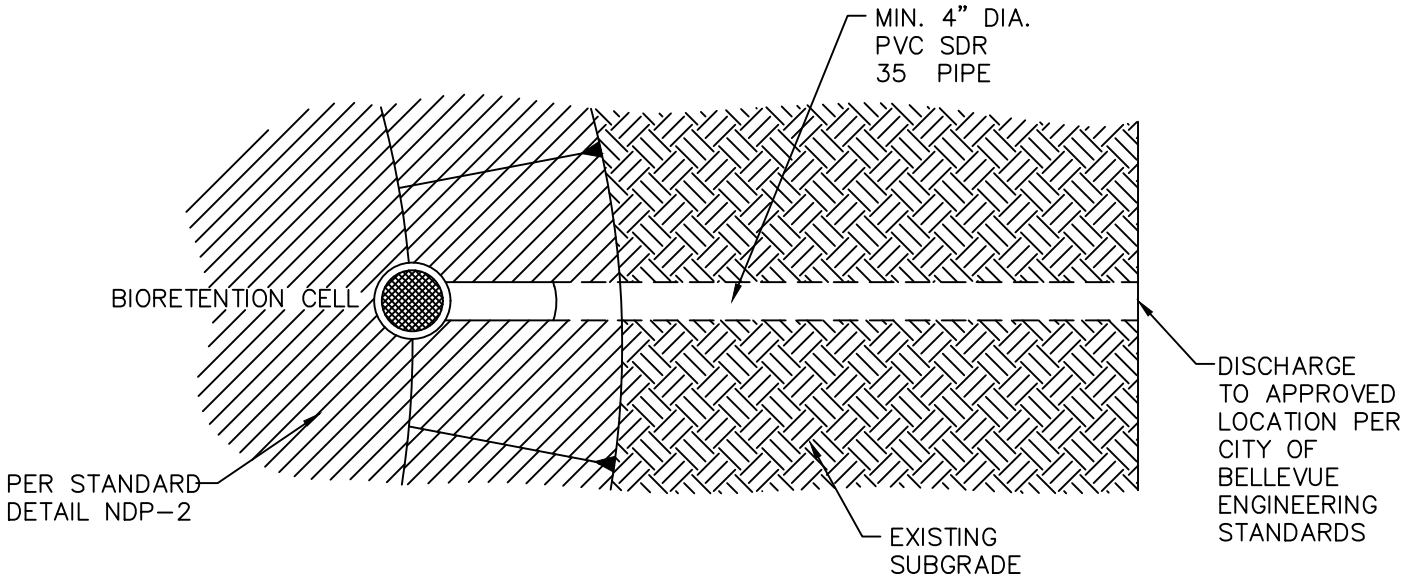

SECTION A — BIORETENTION CELL OVERFLOW
WITH PIPE CULVERT

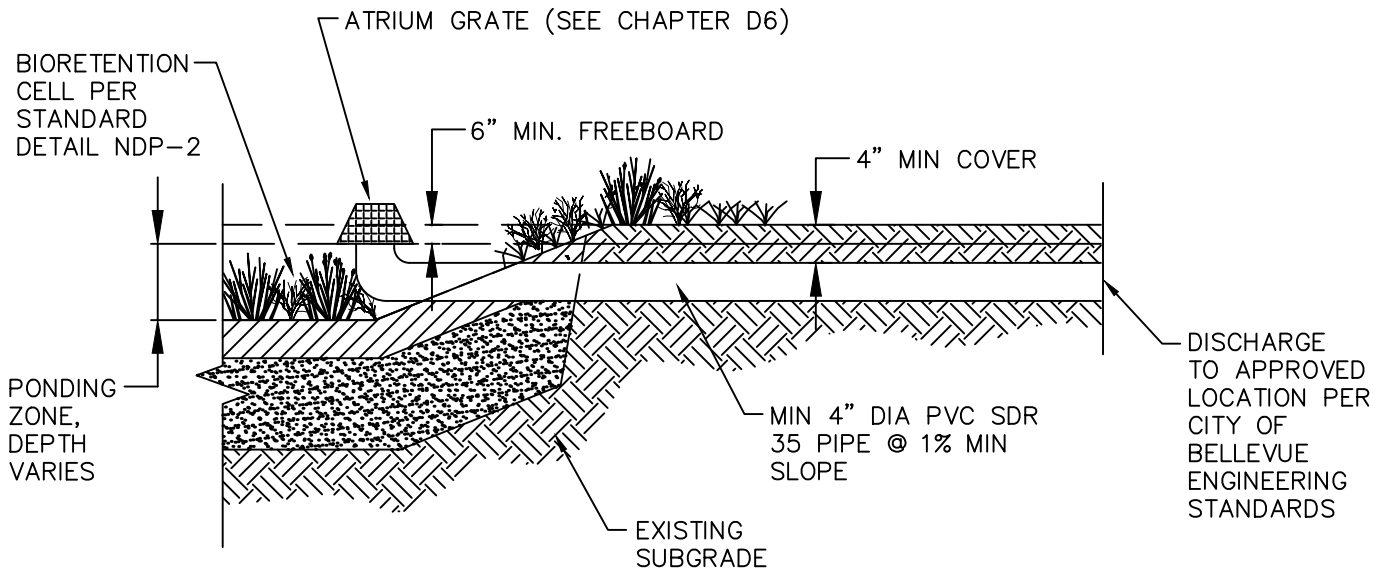

City of
Bellevue

STORM AND SURFACE
WATER UTILITY

TITLE

BIORETENTION OVERFLOW
WITH PIPE CULVERT