


P.R.V. SHALL HAVE AN INTEGRAL BYPASS

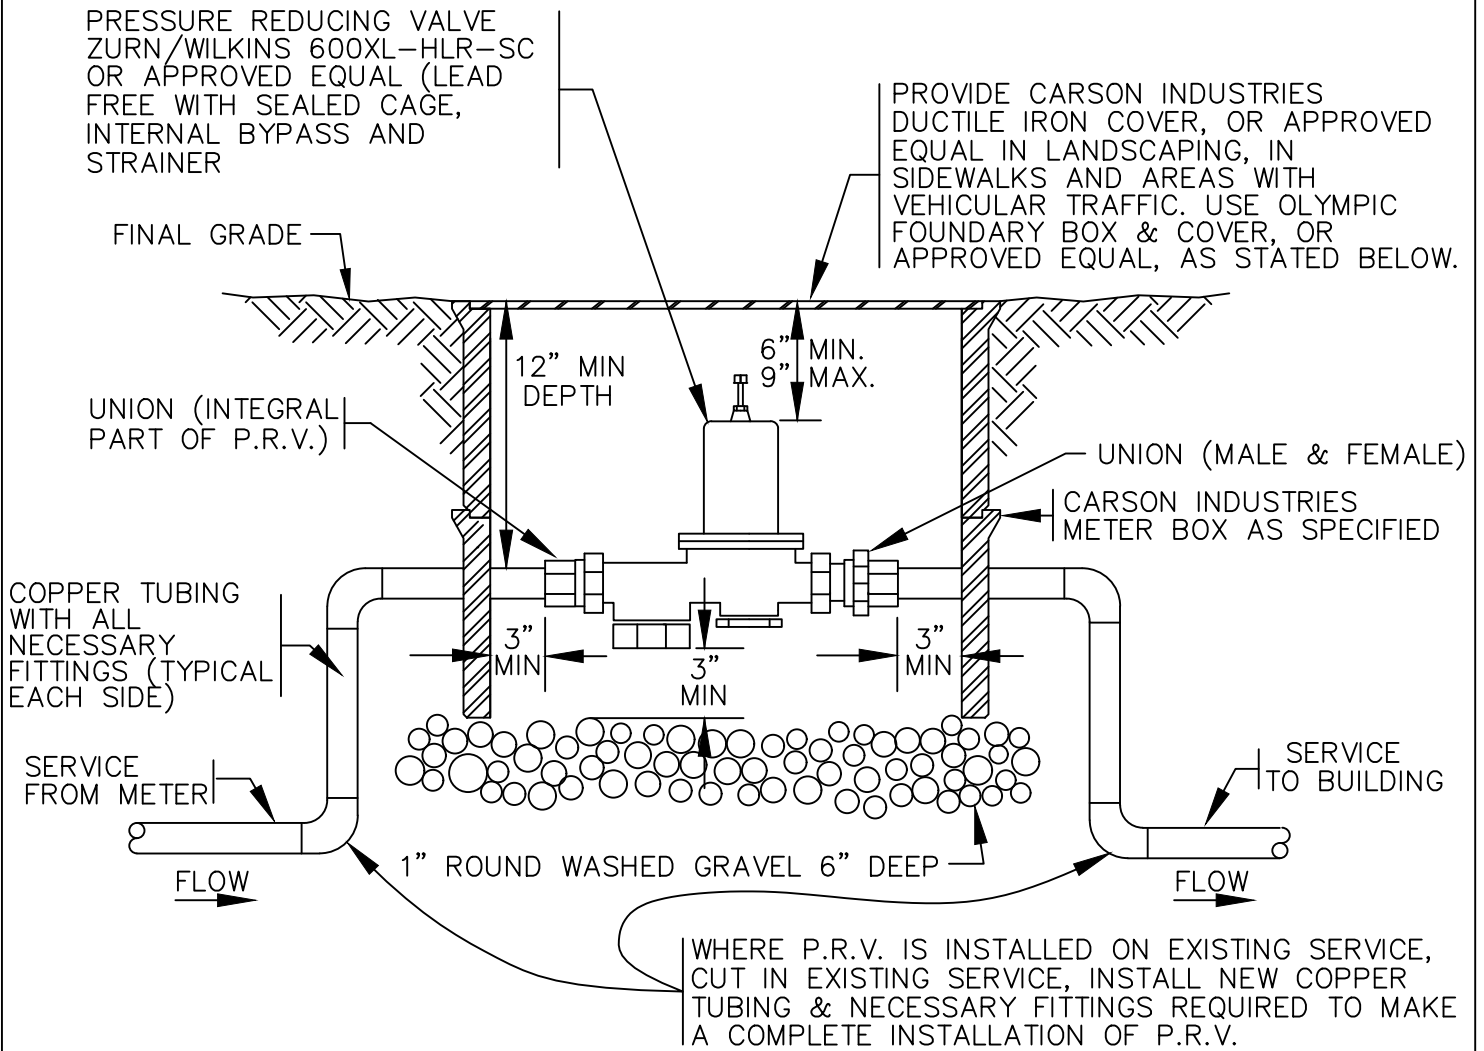

P.R.V. SIZE	CARSON INDUSTRIES METER BOX MODEL NO. (OR APPROVED EQUAL)	OLYMPIC FOUNDARY BOX & COVER (OR APPROVED EQUAL)
2"	1730-18 BCFXL	SM-30
1 1/2"	1730-18 BCFXL	SM-30
1"	1527-18 BCF	SM-29



City of  
Bellevue

WATER UTILITY

TITLE

INDIVIDUAL PRESSURE REDUCING  
VALVE ASSEMBLY  
(RESIDENTIAL)