



PLAN – BIORETENTION CELL OVERFLOW  
WITH PIPE CULVERT

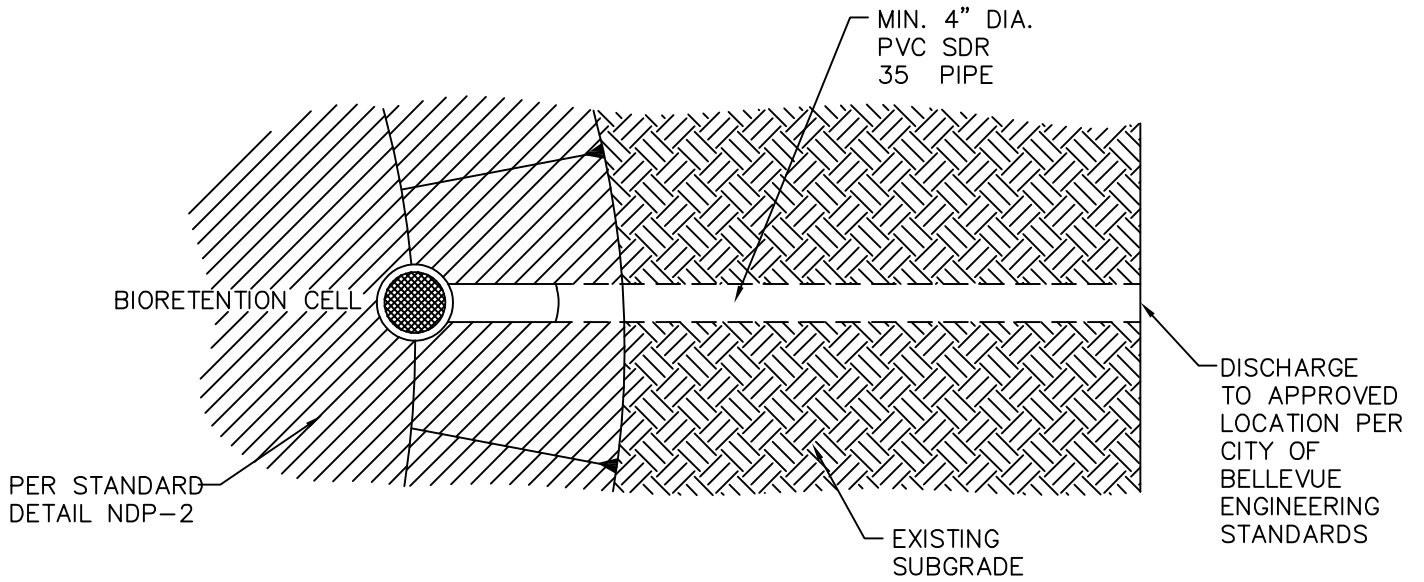

SECTION A – BIORETENTION CELL OVERFLOW  
WITH PIPE CULVERT

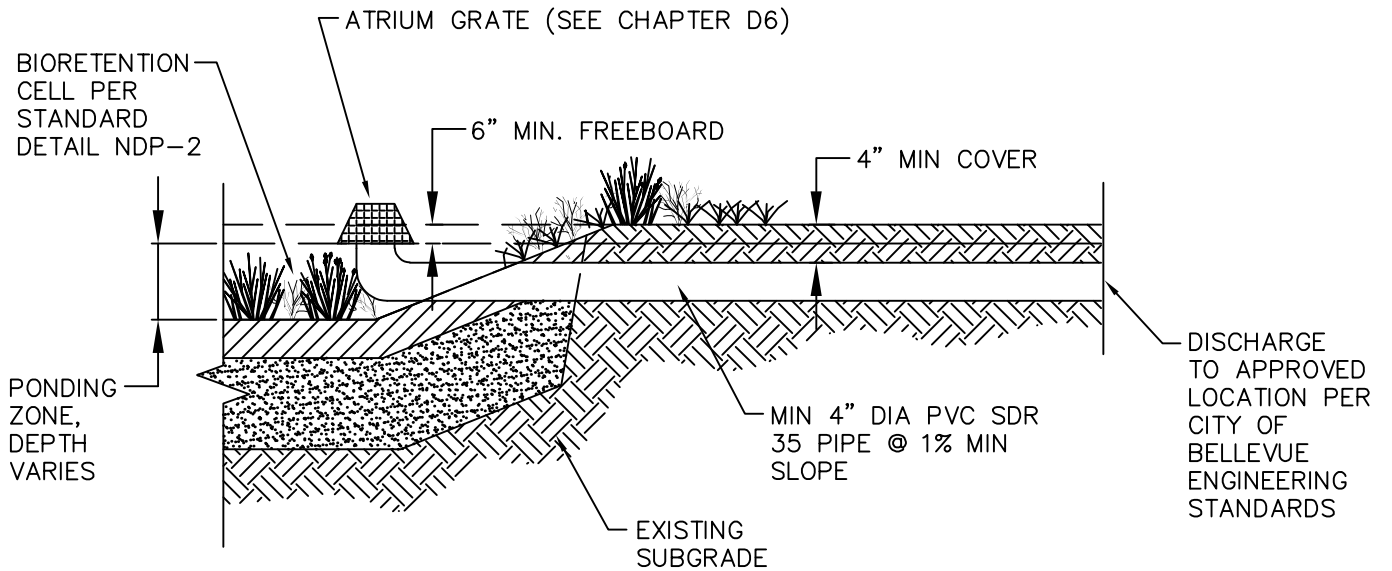

City of  
Bellevue

STORM AND SURFACE  
WATER UTILITY

TITLE

BIORETENTION OVERFLOW  
WITH PIPE CULVERT