


ROOF LAYOUT



DISPLAY CASE SECTION

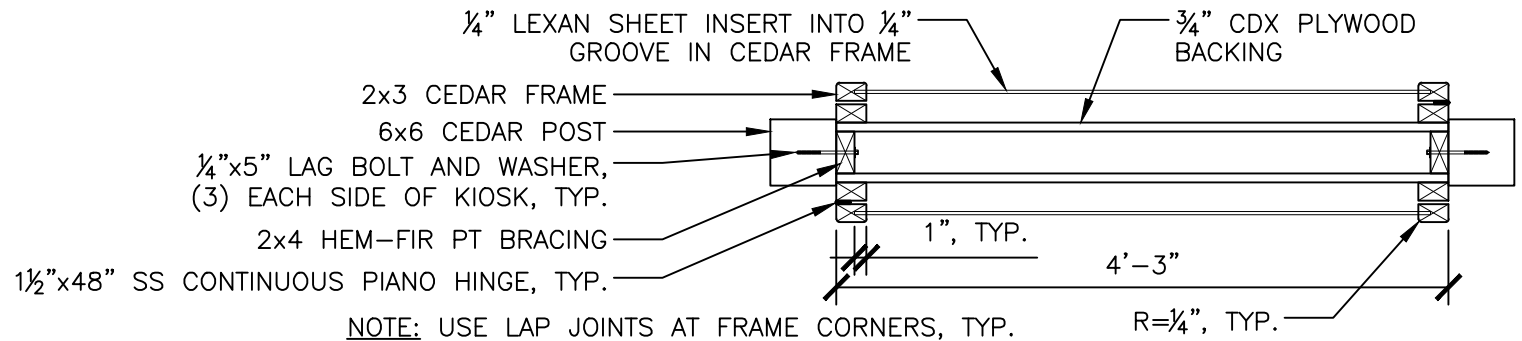

City of
Bellevue

TITLE:

**SIGN - 1 OR 2 SIDED KIOSK - ROOF LAYOUT
AND DISPLAY CASE SECTION**

DRAWING #:	PK-SI-18C
SCALE:	N.T.S.
REVISION DATE:	12-2018
DEPARTMENT:	PARKS